


CITY OF TULSA, OKLAHOMA

REVISIONS		
NO.	DESCRIPTION	DATE

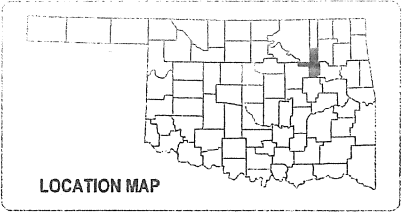

TULSA COUNTY

PLAN OF PROPOSED
TRAFFIC SIGNAL
N. PEORIA AVE. & MOHAWK BLVD.
TULSA COUNTY
PROJECT NO. TD-23-0003

INDEX OF SHEETS

01	TITLE SHEET
02	PAY ITEMS & NOTES (ROADWAY)
03	TRAFFIC PAY QUANTITIES AND NOTES
04-06	SURVEY DATA SHEETS
07	EROSION CONTROL PLAN 1
08	SIDEWALK PLAN
09	SIGNAL PLAN EB
10	SIGNAL DETAIL EB
11	SIGNAL WIRING DIAGRAM EB
12	STRIPING PLAN EB
13	SIGNAL PLAN WB
14	SIGNAL DETAIL WB
15	SIGNAL WIRING DIAGRAM WB
16	STRIPING PLAN WB

SCALE	
SIGNAL PLAN	1" = 40'
STRIPING PLAN	1" = 40'

CONVENTIONAL SYMBOLS


- PROPOSED ROADS
- RAILROADS
- RANGE & TOWNSHIP SECTION LINES
- QUARTER SECTION LINES
- FENCE
- GROUND LINE
- EXISTING ROADS
- BASE LINE
- GRADE LINES
- TELEPHONE & TELEGRAPH POWER LINES
- OIL WELLS
- BUILDINGS
- DRAINAGE STRUCTURES - IN PLACE
- DRAINAGE STRUCTURES - NEW
- RIGHT-OF-WAY LINES - EXISTING
- RIGHT-OF-WAY LINES - NEW
- RIGHT-OF-WAY MARKERS - IN PLACE
- RIGHT-OF-WAY MARKERS - REMOVE & RESET
- RIGHT-OF-WAY MARKERS - NEW
- CONTROLLED ACCESS
- RIGHT-OF-WAY FENCE

CONVENTIONAL SIGNS

- INTERSTATE HIGHWAY
- U.S. HIGHWAY
- STATE HIGHWAY

LEGEND

- 1 1/2" ELECT. CONDUIT
- 2" ELECT. CONDUIT
- 3" ELECT. CONDUIT
- EXISTING CONDUIT
- SIZE 11 PULL BOX
- EXISTING PULL BOX
- CONTROLLER
- PEDESTRIAN PUSH BUTTON
- WALK AND DON'T WALK
- SIGNAL HEAD WITH BACKPLATE
- LUMINAIRE WITH MAST ARM
- VIDEO DETECTION
- OPTICAL DETECTOR
- MAST ARM SIGN
- MAST ARM WITH POLE
- SIGNAL HEAD NO.
- MAST ARM & POLE WITH ABOVE SYMBOLS
- DETECTION AREA

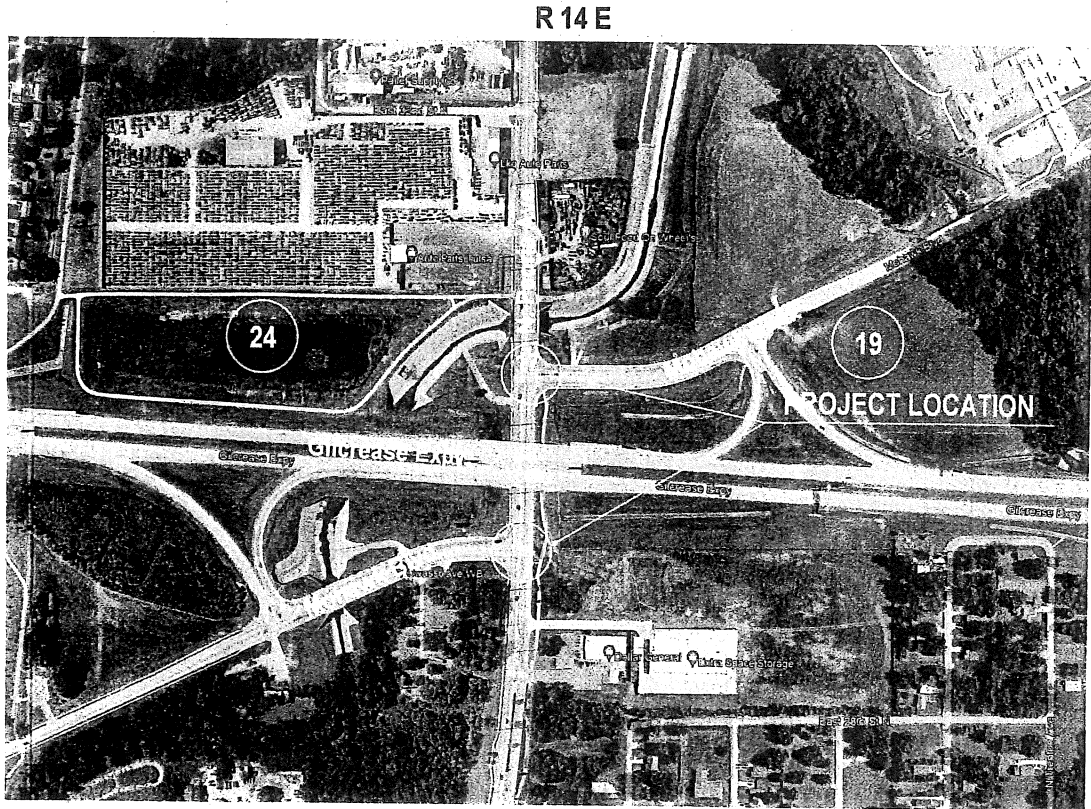

TULSA OKLAHOMA
POPULATION 391,906

THE PROJECT IS ENTIRELY WITHIN THE CORPORATION LIMITS OF THE CITY OF TULSA OK.

PROJECT LENGTH.....INTERSECTION
EQUATIONS.....NONE
EXCEPTIONS.....NONE

THE FOLLOWING STANDARDS WILL BE REQUIRED ON THIS PROJECT:

CITY OF TULSA TRAFFIC

- 601 PULL BOX INSTALLATION
- 602 CONDUIT INSTALLATION
- 603 SIGNAL POLE FOOTING DETAILS
- 607A TRAFFIC SIGNAL SERVICE POLE AND SERVICE TO SIGNAL STANDARD
- 608A STREET NAME SIGNS
- 608B TRAFFIC SIGNS
- 610A 332 CONTROLLER CABINET DETAIL
- 610C 332 CABINET WIRING
- 611C POLE WIRING DETAIL
- 612 CABINET GUARD DETAIL
- 613 PEDESTAL AND MAST ARM POLE DETAILS
- 614A TRAFFIC SIGNALS AND ACCESSORIES
- 614B SIGNAL HEAD WIRING
- 616 MAST ARM BRACKETS
- 617A SIGNAL POLES AND MAST ARMS
- 617B SINGLE MAST ARM DETAILS
- 618 BONDING DIAGRAM



Traffic Engineering Consultants, Inc.
2770 Washington Dr., Suite 160 - Norman OK 73069
Ph: 405-720-7721, CA# 1160 Exp. 6-30-25

ESTHER M. SHAW-SMITH 2-25-25
ESTHER M. SHAW-SMITH, P.E. DATE

Zabel 3/25/2025
CITY ENGINEER DATE

ADVERTISEMENT DATE: _____

CURRENT CITY OF TULSA STANDARD SPECIFICATIONS AND STANDARD DETAILS GOVERN.
ALL OTHER CONSTRUCTION AND MATERIALS SHALL BE IN ACCORDANCE WITH THE 2019 OKLAHOMA DEPARTMENT OF TRANSPORTATION STANDARD SPECIFICATIONS FOR HIGHWAY CONSTRUCTION AS ADOPTED BY CITY OF TULSA.

PLOT DATE: February 21, 2025, DRAWING FILE: N:\MUNICIPAL\PROJECTS\TEC - PEORIA AND MOHAWK BLVD\PRODUCTION DRAWINGS\PAY ITEMS & NOTES (ROADWAY) DWG

BASE BID - ROADWAY					
ITEM NO.	SPEC. NO.	DESCRIPTION	PAY ITEM NOTES	UNIT	QUANTITY
1	202(A)	UNCLASSIFIED EXCAVATION	E-3, 4, R-1	CY	2
2	221	TEMPORARY EROSION CONTROL	E-7, 8, 9	LS	1
3	230(A)	SOLID SLAB SODDING	E-10, 11	SY	10
4	610(A)	4" CONCRETE SIDEWALK	S-12, 13	SY	14
5	610(A)	4" STAMPED CONCRETE SIDEWALK	S-12, 13, 18	SY	7
6	619(B)	REMOVAL OF SIDEWALK	R-1, 2, 5	SY	16
7	COT 334	CONSTRUCTION #1 - Built		LSUM	1
8	COT 335	CONSTRUCTION #2 - Quality Control		LSUM	1

PAY ITEM NOTES (ROADWAY) (VERSION 1-30-19)

EARTHWORK/EROSION CONTROL/SITE PREPARATION

E-1 NOT USED.

E-2 NOT USED.

E-3 THE CONTRACTOR SHALL BE PAID FOR UNCLASSIFIED EXCAVATION ON THE BASIS OF PLAN QUANTITY. ANY ADDITIONAL EXCAVATION REQUIRED OR OVERRUN OF PLAN QUANTITY WILL BE PAID FOR ON THE BASIS OF UNIT PRICE BID FOR THE ITEM. CONTRACTOR SHALL BE RESPONSIBLE FOR PROVIDING ADEQUATE SURVEY TO VERIFY ANY ADDITIONAL QUANTITIES.

E-4 UNCLASSIFIED EXCAVATION INCLUDES REMOVAL OF AGGREGATE BASE AND MODIFIED SUBGRADE UNDER EXISTING PAVEMENT TO BE REPAIRED.

E-5 NOT USED.

E-6 NOT USED.

E-7 EROSION PROTECTION SHALL BE PLACED AS FOLLOWS:

- A) AROUND INLETS TO PREVENT INFLOW OF ERODED MATERIAL INTO STORM SEWER SYSTEM;
B) IN LOCATIONS THROUGHOUT PROJECT SITE, AS DETERMINED BY THE ENGINEER, TO PREVENT WASH OF ERODED MATERIAL ONTO ADJACENT PROPERTY;
C) FOR ENTIRE DURATION OF PROJECT, WITH MAINTENANCE AND REPLACEMENTS, AS DIRECTED BY THE ENGINEER;
D) WITH PERIODIC REMOVAL OF SEDIMENT IN ACCORDANCE WITH STORMWATER MANAGEMENT PLAN.
ALL COST FOR ITEMS A-D ABOVE SHALL BE INCLUDED IN UNIT PRICE BID FOR THIS ITEM.

E-8 PRICE BID SHALL INCLUDE MAINTENANCE, SEDIMENT REMOVAL, DISPOSAL, AND REMOVAL OF FILTERS AT PROJECT COMPLETION.

E-9 INCLUDES 2 TYPE [B] FILTERS.

E-10 ESTIMATED QUANTITY IS BASED ON SODDING OF ALL DISTURBED AREAS OUTSIDE THE FINAL PAVING LIMITS AND WITHIN THE FINAL GRADING LIMITS AS INDICATED BY THE TOP-OF-CUT/TOE-OF-SLOPE LINE ON THE PLANS (EXCLUDING SURFACES OF STRUCTURES, FIXTURES AND APPURTENANCES). SOD SHALL BE OF LIKE-KIND TO EXISTING SOD. PRICE BID INCLUDES PLACEMENT AND COMPACTION OF SUITABLE BACKFILL. ANY EXISTING GRASSED AREAS BEYOND THE ABOVE STATED LIMITS THAT ARE DAMAGED AS A RESULT OF CONSTRUCTION OPERATIONS SHALL BE RESODDED TO THE SATISFACTION OF THE ENGINEER AT THE CONTRACTOR'S SOLE EXPENSE.

E-11 COST OF WATERING AND FERTILIZING SHALL BE INCLUDED. FERTILIZERS SHALL BE 10-20-10 AND SHALL BE APPLIED AT THE RATE OF 1.5 LBS PER 10 SQ YDS. FERTILIZER SHALL BE APPLIED PER SECTION 230.04H OF ODOT STANDARD SPECIFICATIONS. WATERING SHALL BE APPLIED AS NECESSARY UNTIL VEGETATION IS ESTABLISHED OR UNTIL THE WORK IS ACCEPTED AS COMPLETE.

SURFACING / STRUCTURES

S-1 NOT USED.

S-2 NOT USED.

S-3 NOT USED.

S-4 NOT USED.

S-5 NOT USED.

S-6 NOT USED.

S-7 NOT USED.

S-8 NOT USED.

S-9 NOT USED.

S-10 NOT USED.

S-11 NOT USED.

S-12 THE USE OF FLY-ASH IN CONCRETE IS PROHIBITED.

S-13 INCLUDES ALL COST OF SAWED JOINTS AND SEALING OF ALL JOINTS INCLUDING LONGITUDINAL JOINTS.

S-14 NOT USED.

S-15 NOT USED.

S-16 NOT USED.

S-17 NOT USED.

PAY ITEM NOTES (ROADWAY) (CONT'D.) (VERSION 1-30-19)

S-18 STAMPED CONCRETE SIDEWALK SHALL BE INSTALLED WITH RUNNING BOND BRICK PATTERN. COLOR SHALL BE INTEGRAL AND MATCH HUE WITH FEDERAL STANDARD AMS-595 # 21105 (RED), OR APPROVED EQUAL. PAINTING OF STAMPED CONCRETE IS PROHIBITED AND WILL RESULT IN REJECTION OF WORK PRODUCT.

S-19 NOT USED.

S-20 NOT USED.

S-21 NOT USED.

REMOVAL/ADJUSTMENT

R-1 WASTE MATERIAL TO BECOME THE PROPERTY OF THE CONTRACTOR AND SHALL BE REMOVED FROM THE SITE IN A MANNER APPROVED BY THE ENGINEER.

R-2 ALL SAW CUTTING AND REMOVAL SHALL BE INCLUDED IN THE COST OF THE ITEM TO BE ADJUSTED, REMOVED, REPAIRED, OR REPLACED.

R-3 NOT USED.

R-4 NOT USED.

R-5 ITEMS TO BE REMOVED MAY OR MAY NOT BE PRESENT IN ANY SPECIFIED CONDITION.

R-6 NOT USED.

GENERAL

G-1 NOT USED.

G-2 NOT USED.

G-3 NOT USED.

G-4 NOT USED.

G-5 NOT USED.

G-6 NOT USED.

G-7 NOT USED.

G-8 NOT USED.

G-9 NOT USED.

G-10 NOT USED.

DRAINAGE

D-1 NOT USED.

D-2 NOT USED.

D-3 NOT USED.

D-4 NOT USED.

D-5 NOT USED.

D-6 NOT USED.

D-7 NOT USED.

D-8 NOT USED.

D-9 NOT USED.

D-10 NOT USED.

D-11 NOT USED.

D-12 NOT USED.

D-13 NOT USED.

D-14 NOT USED.

D-15 NOT USED.



PAY ITEMS & NOTES (ROADWAY)			
PROJECT NO. TD-23-0003			
PEORIA AND MOHAWK INTERSECTION SIDEWALK			
CITY OF TULSA, OKLAHOMA ENGINEERING SERVICES DEPARTMENT			
		CEC Corporation 1300 S Main St, Tulsa, OK 74119 (918) 663-9401	
REVISION	BY	DATE	PLAN SCALE
			DRAWN DESIGNED SURVEY
			PROJECT MGR. LEAD ENGR. FIELD MGR. RECOMMENDED:
			DESIGN MANAGER
			FILE PAY ITEMS & NOTES (ROADWAY)
			ATLAS PAGE NO. 163, 164

CITY ENGINEER
DATE: 3/25/2025
SHEET 2 OF 16

2/27/2025 C:\NUP\Projects\02 Tulsa Office Projects\TD-993 - SD, Peoria and Mohawk at Gilcrease Expressway - Tulsa, OK\CAD\03-QUANT & NOTES.dgn

TRAFFIC PAY QUANTITIES				
Peoria Avenue & Mohawk Blvd.				
ITEM	SPEC	DESCRIPTION	UNIT	TOTAL
1	COT 601	PULL BOX SIZE I	EA	6
2	COT 601	PULL BOX SIZE II	EA	2
3	COT 602	2" PVC SCH. 40 PLASTIC CONDUIT (TRENCHED)	(COT 602) LF	95
4	COT 602	3" PVC SCH. 40 PLASTIC CONDUIT (TRENCHED)	(COT 602) LF	330
5	COT 602	2-3" HDPE SCH. 40 CONTINUOUS CONDUIT (DIRECTIONAL BORE)(OUTSIDE DLI)	(COT 602) LF	630
6	COT 603	24" SIGNAL FOOTING S-1824	(COT 603) EA	1
6	COT 603	30" SIGNAL FOOTING S-3036	(COT 603) EA	1
7	COT 603	36" SIGNAL FOOTING S-4250	(COT 603) EA	4
8	COT 603	24" PEDESTAL FOOTING F-1	(COT 603) EA	6
9	COT 607	SERVICE TO SIGNAL STANDARD	(COT 607) EA	2
10	COT 607	OVERHEAD SERVICE TO SERVICE POLE	(COT 607) EA	2
11	COT 608	OVERHEAD SIGN	SF	101
12	COT 610	TRAFFIC SIGNAL CONTROLLER CABINET ASSEMBLY	(COT 610) EA	2
13	COT 611	2#12 UF ELECTRICAL CONDUCTOR WITH GROUND	(TP-1) LF	1650
14	COT 611	2#14 SHIELDED ELECTRICAL CONDUCTOR	(TP-1) LF	90
15	COT 611	4#14 TRAFFIC SIGNAL ELECTRICAL CABLE	(TP-1) LF	140
16	COT 611	7#14 TRAFFIC SIGNAL ELECTRICAL CABLE	(TP-1) LF	1350
17	COT 611	20#14 TRAFFIC SIGNAL ELECTRICAL CABLE	(TP-1) LF	880
18	COT 611	GREEN #12 THHN ELECTRICAL CONDUCTOR	(TP-1) LF	1275
19	COT 611	GREEN #6 THHN ELECTRICAL CONDUCTOR	(TP-1) LF	900
20	COT 611	CAT 6 ETHERNET CABLE	(TP-1) LF	510
21	COT 612	CABINET BASE, APRON AND GUARD	EA	2
22	COT 613	AUDIBLE PEDESTRIAN PUSH BUTTON STATION AND SIGN	(COT 613) EA	8
23	COT 613	AUDIBLE PEDESTRIAN PUSH BUTTON CONTROL CARD UNIT	(COT 613) EA	2
24	COT 613	AUDIBLE PEDESTRIAN PUSH BUTTON CONFIG/PROGRAMMING DEVICE	(COT 613) EA	2
25	COT 614	LED 3 SECTION TRAFFIC SIGNAL HEAD (#36)	(COT 614) EA	12
26	COT 614	LED 4 SECTION TRAFFIC SIGNAL HEAD (HS-1DL)(FLTYA)	(COT 614) EA	2
27	COT 614	LED CC PEDESTRIAN HEAD (#33)	(COT 614) EA	8
28	COT 614	BACKPLATES	(COT 614) EA	14
29	COT 615	BASE COVERS	EA	12
30	COT 617	35" MODULAR TRAF. SIGNAL MAST ARM AND POLE W/LUM EXT	(COT 617) EA	1
31	COT 617	42" MODULAR TRAF. SIGNAL MAST ARM AND POLE W/LUM EXT	(COT 617) EA	1
32	COT 617	46" MODULAR TRAF. SIGNAL MAST ARM AND POLE W/LUM EXT	(COT 617) EA	1
32	COT 617	24" MODULAR TRAF. SIGNAL MAST ARM AND POLE W/O LUM EXT	EA	1
33	COT 617	46" MODULAR TRAF. SIGNAL MAST ARM AND POLE W/O LUM EXT	EA	2
34	COT 617	10" PEDESTAL POLE	EA	6
35	COT 620	VIDEO DETECTION SYSTEM	(COT 620) EA	2
36	COT 622	WIRELESS TRAFFIC SIGNAL COMMUNICATIONS SYSTEM	(COT 622) EA	2
37	COT 623	BATTERY BACKUP SYSTEM	EA	2
38	COT 625	REMOVAL OF TRAFFIC ITEMS	(COT 625) EA	2
39	COT 626	TRAFFIC SIGNAL MAINTENANCE	(2) HR	2
40	COT 626	SIGNAL MODIFICATIONS FOR LANE CLOSURES (PER SIGNALIZED INTERSECTION)	EA	2
41	COT 641	MOBILIZATION	(G-2) EA	1
42	COT 642	CONSTRUCTION STAKING - LEVEL II	(G-3.4) EA	1
43	855 (A)	TRAFFIC STRIPE (THERMOPLASTIC) (4" WIDE)	(TS-19) LF	2470
44	855 (A)	TRAFFIC STRIPE (THERMOPLASTIC) (24" WIDE)	(TS-23) LF	715
45	855 (B)	TRAFFIC STRIPE (THERMOPLASTIC) (ARROWS)	EA	17
46	880	ARROW DISPLAY	(TC-25) SD	360
47	880	SIGNS 8.25 SF	(TC-25) SD	720
48	880	SIGNS 8.25 TO 15.99SF	(TC-25) SD	540
49	880	SIGNS 16.0 SF & OVER	(TC-25) SD	720
50	880	BARRICADES (TYPE III)	(TC-25) SD	540
51	880	TYPE A LIGHT	(TC-25) SD	2700
52	880	DRUMS	(TC-25) SD	900
53	880	TRAFFIC CONTROL EQUIPMENT REMOVAL	L SUM	1
54	SPECIAL	GRABBER TUBES	(TC-25) SD	1800
55	SPECIAL	CCTV CAMERA, PAN/TILT/ZOOM	(1) EA	2
56	352(F)	Pavement Marking Removal (Traffic Signs)	LF	700

TRAFFIC SIGNAL GENERAL CONSTRUCTION NOTES

- (A) THE CONTRACTOR SHALL BE RESPONSIBLE FOR MAINTAINING THE TRAFFIC SIGNAL IN A PROPER WORKING CONDITION DURING CONSTRUCTION AS DIRECTED BY THE TRAFFIC ENGINEER AND FOR FOLLOWING THE REQUIREMENTS OF COT 626 TRAFFIC SIGNAL CONSTRUCTION AND OPERATION. THE CONTRACTOR SHALL NOT PLACE NEW TRAFFIC SIGNALS INTO OPERATION UNTIL THEY HAVE BEEN PERMITTED, INSPECTED AND APPROVED BY CITY OF TULSA TRAFFIC SIGNAL INSPECTORS, AND THE CITY OF TULSA TRAFFIC OPERATIONS HAS CONTACTED THE UTILITY COMPANY TO SET UP BILLING. TRAFFIC SIGNALS SHALL ONLY BE PUT INTO OPERATION ON TUESDAYS, WEDNESDAYS, AND THURSDAYS. ALL TRAFFIC MATERIALS SHALL MEET THE REQUIREMENTS OF COT 627 PRE-QUALIFICATION FOR TRAFFIC OPERATIONS MATERIALS OR AS DIRECTED BY THE TRAFFIC ENGINEER. CONTRACTORS SHALL MEET THE REQUIREMENTS OF COT 628 SIGNAL AND LIGHTING PROJECT CONTRACTOR EXPERIENCE REQUIREMENTS.
- (B) THE CONTRACTOR SHALL OBTAIN THE NECESSARY PERMITS FOR ELECTRICAL INSPECTION ON ALL SIGNAL AND LIGHTING WORK PER COT SPECIFICATION 626 TRAFFIC SIGNAL CONSTRUCTION AND OPERATION. USE THE FOLLOWING ADDRESSES FOR THE ELECTRICAL PERMIT:
FOR THE NORTHERN INTERSECTION * 3301 N PEORIA AVE E TRF LIGHT*
FOR THE SOUTHERN INTERSECTION * 2900 N PEORIA AVE E TRF LIGHT*
- (C) THE CONTRACTOR SHALL BE RESPONSIBLE FOR THE REPLACEMENT OF ALL EXISTING TRAFFIC SIGNS AND MARKINGS REMOVED OR DAMAGED AS PART OF THIS PROJECT. ALL SIGNS AND POSTS PROVIDED SHALL BE NEW AND UNMAGED AND SHALL MEET THE REQUIREMENTS OF COT SPECIFICATION 608 TRAFFIC SIGNS.
- (D) ALL TRAFFIC MATERIALS REMOVED SHALL BE HANDELED PER COT SPEC 625 - REMOVAL OF TRAFFIC ITEMS.
- (E) PAVEMENT MARKINGS SHALL MEET THE REQUIREMENTS OF ODOT STANDARDS AND SPECIFICATIONS FOR PAVEMENT MARKINGS, BUT SHALL BE PROVIDED USING TULSA STANDARD PAVEMENT MARKING LAYOUTS WHEN APPLICABLE. ALL PAVEMENT MARKINGS SHALL BE THERMOPLASTIC.

TRAFFIC SIGNAL PAY QUANTITY NOTES

- (COT 602) ALL CONDUIT ENDS SHALL BE REAMED AND BUSHINGS SHALL BE INSTALLED PRIOR TO PULLING ANY WIRES.
- (COT 603) POLE FOUNDATIONS SHALL BE CONSTRUCTED ACCORDING TO THE APPLICABLE REQUIREMENTS OF ODOT STANDARD SPECIFICATIONS FOR DRILLED SHAFT FOUNDATIONS AS DIRECTED BY THE TRAFFIC ENGINEER.
- (COT 607) THE INSTALLED SERVICE SHALL BE FULLY OPERATIONAL, AND ANY COSTS CHARGED BY THE UTILITY COMPANY FOR THE SERVICE INSTALLATION SHALL BE PAID BY THE CONTRACTOR AND IS INCLUDED IN THIS PAY ITEM.
- (COT 610) THE TRAFFIC SIGNAL CONTROLLER PROVIDED SHALL BE AN ECONOLITE ATC COBALT CONTROLLER IN A 332 SIGNAL CABINET OR 332S WHERE A BATTERY BACKUP IS INCLUDED. THE CONTROLLER SHALL USE THE EOS VERSION OF SOFTWARE
- CONFLICT MONITOR SHALL BE AN EDI 2018EUP OR APPROVED EQUAL. AN ETHERNET PORT SHALL BE PROVIDED ON THE FRONT PANEL. THE ETHERNET PORT SHALL BE ELECTRICALLY ISOLATED FROM THE MAJ ELECTRONICS AND SHALL PROVIDE MINIMUM OF 1500 VRMS ISOLATION. THE CONNECTER SHALL BE AN RJ-45 EIGHT PIN CONNECTOR. AN HTML BASED CAPABILITY SHALL BE PROVIDED IN THE MONITOR TO CONFIGURE THE NETWORK PARAMETERS OF THE MAJ ETHERNET PORT USING A STANDARD HTML BROWSER. ALL DISPLAY INDICATORS SHALL BE MOUNTED ON THE FRONT PANEL OF THE SIGNAL MONITOR AND SHALL BE WATER CLEAR T-1 PACKAGE, SUPER BRIGHT TYPE LEDs. ALL FAULT LEDS SHALL BE RED EXCEPT THE PWR INDICATOR WHICH SHALL BE GREEN. A SEPARATE RED, YELLOW, AND GREEN INDICATOR SHALL BE PROVIDED FOR EACH CHANNEL.
- INCLUDE 2-19" RACK SHELVES, THAT ARE CHATSWORTH PRODUCTS PART NUMBER 10758-701 OR APPROVED EQUAL. IN ADDITION TO WHAT IS OUTLINED IN COT 610 SPECIFICATION, RACKS SHALL BE DESIGNED TO HOLD SMALL PERIPHERAL EQUIPMENT IN A CENTRAL LOCATION. EACH SHELF TYPICALLY HOLDS TWO UNITS AND ALLOWS A CONVENIENT CABLE RUN DOWN THE INSIDE OF THE RACK CHANNEL. RACK SHALL HOLD EQUIPMENT UP TO 17.35"W X 9.82"D AND MADE OF STRONG, LIGHT WEIGHT ALUMINUM THAT CAN SUPPORT UP TO 50 LB.
- THE CONTROLLER CABINET DOORS SHALL BE EQUIPPED WITH A CL-TC 1 GEN 2 CYBERLOCK CYLINDER AND EITHER A15481RS CCL TRAFFIC CABINET LOCK RH, OR A15481LS CCL TRAFFIC CABINET LOCK LH. THE CONTRACTOR WILL BE REQUIRED TO PURCHASE A CYBERKEY BLUE 3 THAT SHALL BE PROGRAMMED BY TRAFFIC OPERATIONS AT 4015 N HARVARD AVE, TULSA OK 74115.
- THE BATTERY BACKUP SYSTEM SHALL BE ECONOLITE Z2000-48 SUPER CAPACITOR BATTERY MODULES AND DBLXU-48 SERIES DOUBLE CONVERSION UPS.
- (COT 610) THE CONTRACTOR SHALL DELIVER THE SIGNAL CABINET FULLY WIRED AND READY FOR INSTALLATION TO THE COT TRAFFIC OPERATIONS DIVISION FOR INSPECTION AND APPROVAL PRIOR TO INSTALLATION. COT WILL NOTIFY THE CONTRACTOR OF ANY DEFICIENCIES OR APPROVE THE CABINET WITHIN TWO WEEKS PER COT SPECIFICATION 610 FOR TRAFFIC SIGNAL CONTROLLER CABINET ASSEMBLES.
- (COT 610) THE CABINET PROVIDED SHALL BE A STRETCH CABINET MEETING THE CABINET AND DOOR HEIGHT SPECIFICATIONS OF A MCCAIN 332S CABINET. ALL OTHER DIMENSIONS SHALL MEET CURRENT COT STANDARDS AND SPECIFICATIONS.
- (COT 613) THE AUDIBLE PUSH BUTTONS PROVIDED SHALL BE POLARA IN2 WITH EITHER A SHELF MOUNT CONTROL UNIT OR A CARD RACK300 SERIES CONTROL UNIT. PUSH BUTTONS SHALL BE INSTALLED ON POLES SUCH THAT THE PUSH BUTTONS ARE INSTALLED IN ACCORDANCE WITH ADA, PROWAG, AND MUTCD REQUIREMENTS, AND WITHIN 10 INCHES MAXIMUM FROM THE EDGE OF THE LEVEL, ALL-WEATHER SURFACE (SIDEWALK LANDING) AND WITHIN 10 FEET MAXIMUM FROM THE FACE OF THE CURB AT RAMPS. PUSH BUTTONS SHALL BE MOUNTED 42 INCHES ABOVE THE LANDING, ON THE SIDE OF THE POLE CLOSEST TO THE CORRESPONDING CROSSWALK. IF A PUSH BUTTON EXTENDER ARM IS NEEDED, THE EXTENDER ARM SHALL NOT EXCEED 12 INCHES IN LENGTH. WHEN PUSH BUTTONS ARE LOCATED WITHIN 10 FEET OF EACH OTHER, AUDIBLE VOICE MESSAGES SHALL BE USED. THE PUSH BUTTONS SHALL BE FACTORY PROGRAMMED WITH THE FOLLOWING VERBAL MESSAGES:
THE NORTHSOUTH PUSH BUTTONS (4) SHALL BE FACTORY PROGRAMMED WITH THE FOLLOWING VERBAL MESSAGES:
DURING FLASHING DONT WALK AND STEADY DONT WALK- "WAIT"
DURING WALK- "MOHAWK BOULEVARD - WALK SIGN IS ON TO CROSS MOHAWK BOULEVARD"
THE EASTWEST PUSH BUTTONS (4) SHALL BE FACTORY PROGRAMMED WITH THE FOLLOWING VERBAL MESSAGES:
DURING FLASHING DONT WALK AND STEADY DONT WALK- "WAIT"
DURING WALK- "PEORIA AVENUE- WALK SIGN IS ON TO CROSS PEORIA AVENUE"
- (COT 614) HINGES SHALL BE LOCATED TO THE LEFT SIDE FOR 3-SECTION SIGNAL HEADS AND 4-SECTION SIGNAL HEADS, AND TOWARD THE OUTSIDE EDGES FOR A 5-SECTION SIGNAL HEAD.

THIS PAY ITEM SHALL INCLUDE 12 OF THE 3-SECTION BACKPLATES AND 2 OF THE 4-SECTION BACKPLATES. ALL BACKPLATES PROVIDED ON THIS PROJECT SHALL BE ALUMINUM, WITH A DURABLE, FACTORY-APPLIED, NON-REFLECTIVE BLACK FINISH (POWDER COATED, BAKED ENAMEL, OR OTHER STYLE AS APPROVED BY THE TRAFFIC ENGINEER) WITH LOUVERS IN THE BACKPLATE. A 2 INCH WIDE STRIP OF FLUORESCENT YELLOW RETRO-REFLECTIVE TAPE, TYPE IX, SHALL BE USED AT THE FRONT PERMETER OF THE BACKPLATES.

THE PEDESTRIAN SIGNAL HEADS PROVIDED SHALL BE EAGLE 16" PEDESTRIAN SIGNAL HEAD OR APPROVED EQUAL. ALL PEDESTRIAN SIGNAL HEADS SHALL BE INSTALLED ON THE POLES SUCH THAT THE SIGNAL HEADS ARE VISIBLE FROM THE CROSSWALK.

(COT 617) THE CONTRACTOR SHALL SUPPLY LED LUMINAIRES WITH THE FOLLOWING ATTRIBUTES: 15,700 LUMENS, 120 VOLT, MINIMUM 110 LUMENS PER WATT, GRAY (UNLESS BLACK POLES ARE SPECIFIED), TYPE 3 DISTRIBUTION, 4000 KELVIN, WITH SURGE PROTECTION, 7 PIN RECEPTACLE AND LONG LIFE PHOTOCCELL. AMERICAN ELECTRIC LIGHTING IS ATRMIF 1XVOLT R3 P7 PCCL OR APPROVED EQUAL.

(COT 620) THE DETECTION SYSTEM SHALL BE ON THE TRAFFIC OPERATIONS APPROVED PRODUCTS LIST (APL). THE DETECTION SYSTEM SHALL BE VIDEO DETECTION AND SHALL DETECT VEHICLES, BICYCLES, AND MOTORCYCLES ON A ROADWAY BY PROCESSING VIDEO DATA THAT PROVIDES VEHICLE PRESENCE, TRAFFIC FLOW DATA, AND EVENT ALARMS, FOR REAL-TIME TRAFFIC CONTROL AND MANAGEMENT SYSTEMS.

DETECTION SYSTEMS SHALL INCLUDE ALL MATERIALS INCLUDING VIDEO DETECTOR CAMERAS, VIDEO CARDS, COMMUNICATIONS CARDS, CABLING, AND OTHER MATERIALS AS NECESSARY TO MAKE DETECTION SYSTEM FULLY OPERATIONAL AT AN INTERSECTION.

DETECTION SYSTEM CAMERAS SHALL BE IP-ADDRESSABLE.

DETECTION SYSTEMS SHALL NOT USE COAXIAL. DETECTION SYSTEMS SHALL USE EITHER A 3-WIRE SYSTEM UTILIZING BROADBAND OVER POWER LINES (BPL) OR CAT 6 ETHERNET CABLE. THE 3-WIRE SYSTEM IS INTENDED TO BE USED TO REDUCE INTERFERENCE IN THE SYSTEM.

(COT 622) ETHERNET CABLE USED FOR WIRELESS SIGNAL COMMUNICATIONS SHALL BE INDUSTRIAL GRADE SHIELDED CAT 6, RATED FOR OUTDOOR USE, UNLESS OTHERWISE SPECIFIED IN THE PROJECT PLANS. SHIELDING SHALL BE RISER RATED, POLYOLEFIN INSULATION SHIELD BONDED TO AN OIL RESISTANT AND SUN RESISTANT PVC JACKET. THIS PAY ITEM SHALL INCLUDE APPROXIMATELY 500 LINEAR FEET OF CAT 6 CABLE INSTALLED FROM THE CONTROLLER TO THE SIGNAL POLE. EXCESS CABLE SHOULD BE STORED IN THE HAND HOLE OF THE SIGNAL POLE AND IN PULL BOXES. USE CAUTION WHEN WORKING WITH CAT 6 CABLE NOT TO BEND OR CRIMP THE CABLE.

(COT 625) THIS PAY ITEM INCLUDES THE REMOVAL AND DELIVERY OF THE FOLLOWING EQUIPMENT TO THE CITY OF TULSA TRAFFIC OPERATIONS SHOP AT 3301 N HARVARD AVE, WHICH IS TO REMAIN THE PROPERTY OF THE CITY OF TULSA:

TRAFFIC SIGNAL ITEMS INCLUDE: MULTI-SIDED GALVANIZED TRAFFIC SIGNAL POLES, SIGNAL HEADS, PEDESTRIAN HEADS AND PUSH BUTTONS, BACK PLATES, CONTROLLER CABINET ASSEMBLY, CABINET GUARD, UNMAGED PULL EQUIPMENT REMOVED EXCEPT FOR THE PULL BOXES, CONDUIT AND WIRE WHICH SHALL BECOME THE PROPERTY OF THE CONTRACTOR. THE PRICE BID SHALL INCLUDE THE REMOVAL OF ALL FOOTINGS BELOW GROUND LEVEL OR AS DIRECTED BY THE ENGINEER, FOOTINGS, GREEN ARM POLES, AND ALL OTHER SIGNAL POLES OTHER THAN THE MULTI-SIDED POLES ARE TO BECOME THE PROPERTY OF THE CONTRACTOR.

(1) THIS PAY ITEM INCLUDES A HIGH-SPEED DOME CAMERA WITH PROGRESSIVE SCAN AND 40X OPTICAL ZOOM MEETING THE SPECIFICATIONS OF THE Q607S-E NETWORK DOME CAMERA (OR APPROVED EQUAL). PAYMENT FOR THIS ITEM SHALL ALSO INCLUDE THE COST OF HOUSING, MOUNTING HARDWARE, AND OTHER APPURTENANCES TO MAKE THE PTZ OPERATIONAL. POWER OVER ETHERNET.

(2) THIS ITEM IS AN ESTIMATED QUANTITY TO BE USED AS DEEMED NECESSARY BY THE ENGINEER.

(TS-19) QUANTITY SHOWN INCLUDES 1350 LF. STRIPE (THERMOPLASTIC) (WHITE) AND 1120 LF. STRIPE (THERMOPLASTIC) (YELLOW) AND WILL BE MEASURED BY THE LINEAR FOOT OF FOUR INCH (4") WIDE TRAFFIC STRIPE.

(TS-23) QUANTITY SHOWN INCLUDES 715 LF. STRIPE (THERMOPLASTIC) (WHITE) AND WILL BE MEASURED BY THE LINEAR FOOT OF TWENTY-FOUR INCH (24") WIDE TRAFFIC STRIPE.

(TP-1) PAYMENT FOR THIS ITEM WILL BE BASED ON PLAN QUANTITY

(TC-25) ALL CONSTRUCTION TRAFFIC CONTROL WILL BE IMPLEMENTED ACCORDING TO CONSTRUCTION PLANS AND ENGINEER IN ACCORDANCE WITH CHAPTER VI OF THE MANUAL ON UNIFORM TRAFFIC CONTROL DEVICES (CURRENT EDITION) AND COMPLIANT WITH APPLICABLE ODOT STANDARD DRAWINGS. PRICE BID FOR THIS ITEM SHALL BE PAYMENT IN FULL FOR THE INSTALLATION, MAINTENANCE AND SUBSEQUENT REMOVAL OF ALL NECESSARY CONSTRUCTION TRAFFIC CONTROL DEVICES AND PAVEMENT MARKINGS REQUIRED FOR COMPLETION OF THE PROJECT.

ALL SIGNS AND BARRICADES WHICH ARE SHOWN WITH TYPE "A" LIGHTS IN THE STANDARD DRAWINGS SHALL HAVE THE CORRESPONDING LIGHT ATTACHED DURING NON-DAYLIGHT HOURS.

(G-2) MAXIMUM OVERALL DOLLAR AMOUNT AND SCHEDULE OF PAYMENTS SHALL BE IN ACCORDANCE SECTION 641 OF THE OKLAHOMA DEPARTMENT OF TRANSPORTATION STANDARD SPECIFICATIONS, CURRENT EDITION, EXCLUDES MOBILIZATION FOR WATERLINE WORK.


(G-3) CONSTRUCTION STAKING SHALL INCLUDE SURVEYING AND THE FURNISHING, PLACING, AND MAINTAINING OF THE CONSTRUCTION LAYOUT STAKES NECESSARY FOR THE PROPER COMPLETION AND INSPECTION OF THE ENTIRE PROJECT.

(G-4) THE COST TO REPLACE REMOVED OR DAMAGED SECTION CORNERS AND ALL OTHER PERMANENT RIGHT OF WAY MARKERS SHALL BE INCLUDED IN THE PRICE BID FOR THIS ITEM. NO ADDITIONAL PAYMENT WILL BE MADE.


PROJECT NO. TD-23-0003	
TRAFFIC PAY QUANTITIES & NOTES	
N. PEORIA AVE. & MOHAWK BLVD.	
CITY OF TULSA, OKLAHOMA	
ENGINEERING SERVICES DEPARTMENT	
PLANS AND ESTIMATES PREPARED BY:	TRAFFIC ENGINEERING CONSULTANTS 6921 S. 46TH E. AVE. STE 103 TULSA, OK 74133 PHONE: 918-481-3434 FAX: 918-481-3163
REVISION	DATE
1	2/21/2025
2	2/21/2025
SURVEY DATA SHEET

North Peoria Ave
at Mohawk Blvd.
TULSA COUNTY

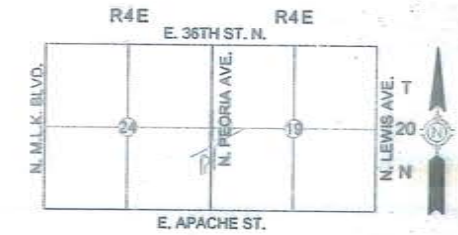

Location Map

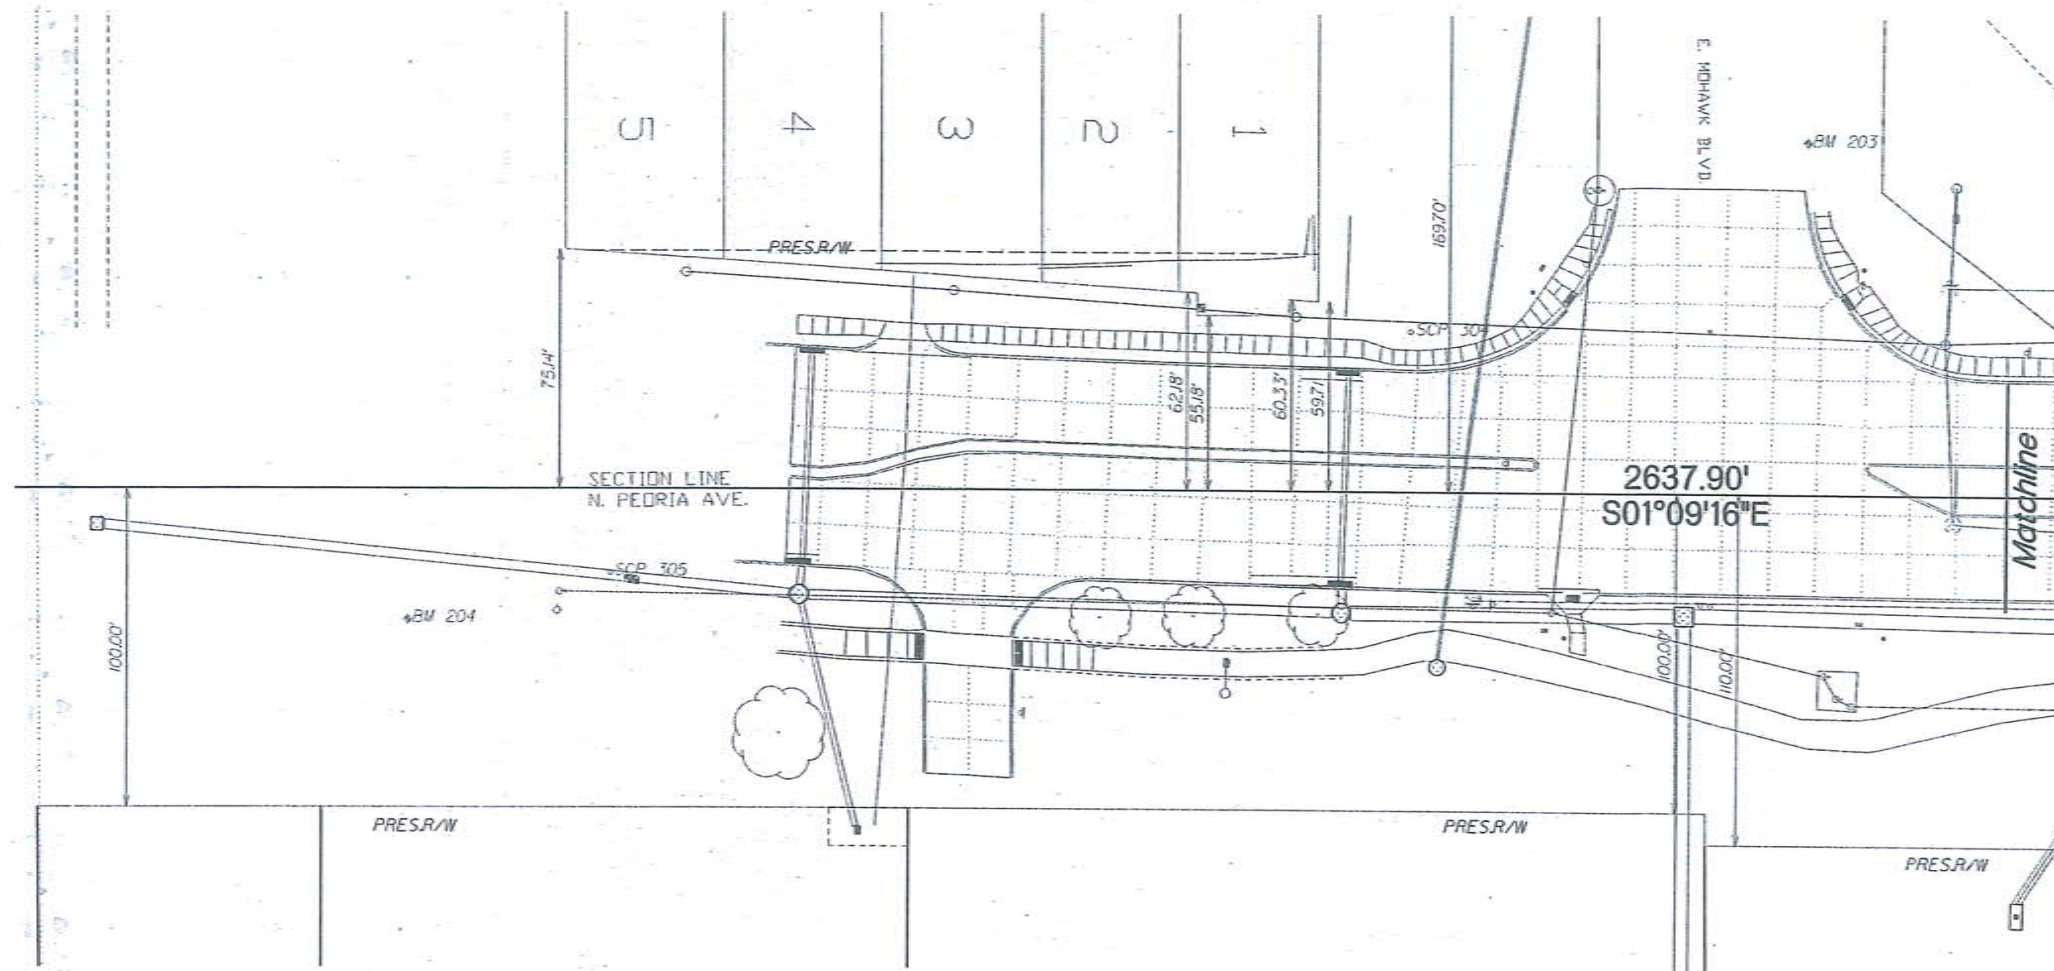

Onsite Vertical Control				
PT Name	Northing	Easting	Elevation	Description
200	442908.397	2565736.612	632.062	CUT BOX SET
201	442582.383	2565707.800	632.165	CUT BOX SET
202	442355.090	2565890.800	631.897	CUT BOX SET
203	441819.839	2565674.479	636.755	CUT BOX SET
204	441381.932	2565835.122	651.744	CUT BOX SET

Onsite Horizontal Control				
PT Name	Northing	Easting	Elevation	Description
300	442778.588	2565810.418	632.649	3/8 Iron Pin w/ plastic cap stamped 'CONTROL'
301	442542.331	2565724.697	635.083	3/8 Iron Pin w/ plastic cap stamped 'CONTROL'
302	442230.063	2565776.876	632.627	MAGNAIL SET
303	441915.500	2565781.455	636.820	MAGNAIL SET
304	441696.229	2565737.079	641.031	3/8 Iron Pin w/ plastic cap stamped 'CONTROL'
305	441445.649	2565819.124	648.799	3/8 Iron Pin w/ plastic cap stamped 'CONTROL'

Offsite Horizontal and Vertical Control				
PT Name	Northing	Easting	Elevation	Description
TA51	445267.160	2564568.628	653.01	2IN ALUM CAP SET IN CONCRETE - LOCATED 28.6 FT EAST OF THE CENTERLINE OF THE OSAGE PRAIRIE TRAIL - 48.3 FT NORTHEAST OF A 3FT TALL METAL GUARD POST - 73.0 FT NORTH OF THE CENTERLINE OF 36TH STREET NORTH
TA06	439987.414	2563679.787	653.73	2IN ALUM CAP SET IN CONCRETE - LOCATED 40.8 FT NORTH OF THE CENTERLINE OF A 12IN STEEL POST - 24.9 FT SOUTHEAST OF THE CENTERLINE OF A MANHOLE COVER - 90.9 FT NORTH OF THE CENTERLINE OF APACHE STREET.

HORIZONTAL CONTROL:

POSITIONAL CONTROL FOR THIS SURVEY IS THE NGS OKLAHOMA STATE PLANE COORDINATE SYSTEM, NAD83 (2011), LAMBERT PROJECTION (NORTH ZONE).

BEARINGS:

THE BEARINGS SHOWN HEREIN OR HEREON ARE GRID BEARINGS DERIVED FROM THE NGS OKLAHOMA STATE PLANE COORDINATE SYSTEM AND ARE NOT ASTRONOMICAL.

VERTICAL CONTROL:

LEVEL DATUM IS NAVD 88 FROM LOCAL ADS CONTROL.

Scale: 1"=30'

0 30 60 120

REVISIONS

BY DATE

FILE: SURVEY BY: JSS SURVEY DATE: 02/05/24

ORDER: DRAWN BY: RDL SCALE: 1"=30'

ORIG. DOC. DATE: CHECKED BY: SHEET: 1 OF 16


ISAACS SURVEYING

ISAACS SURVEYING


ISAACS SURVEYING

SURVEY DATA SHEET

North Peoria Ave
at Mohawk Blvd.
TULSA COUNTY

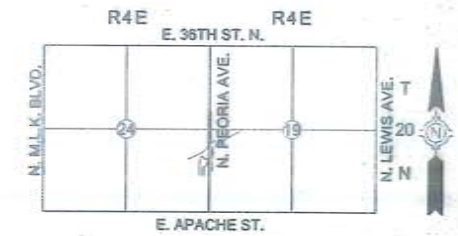

Location Map

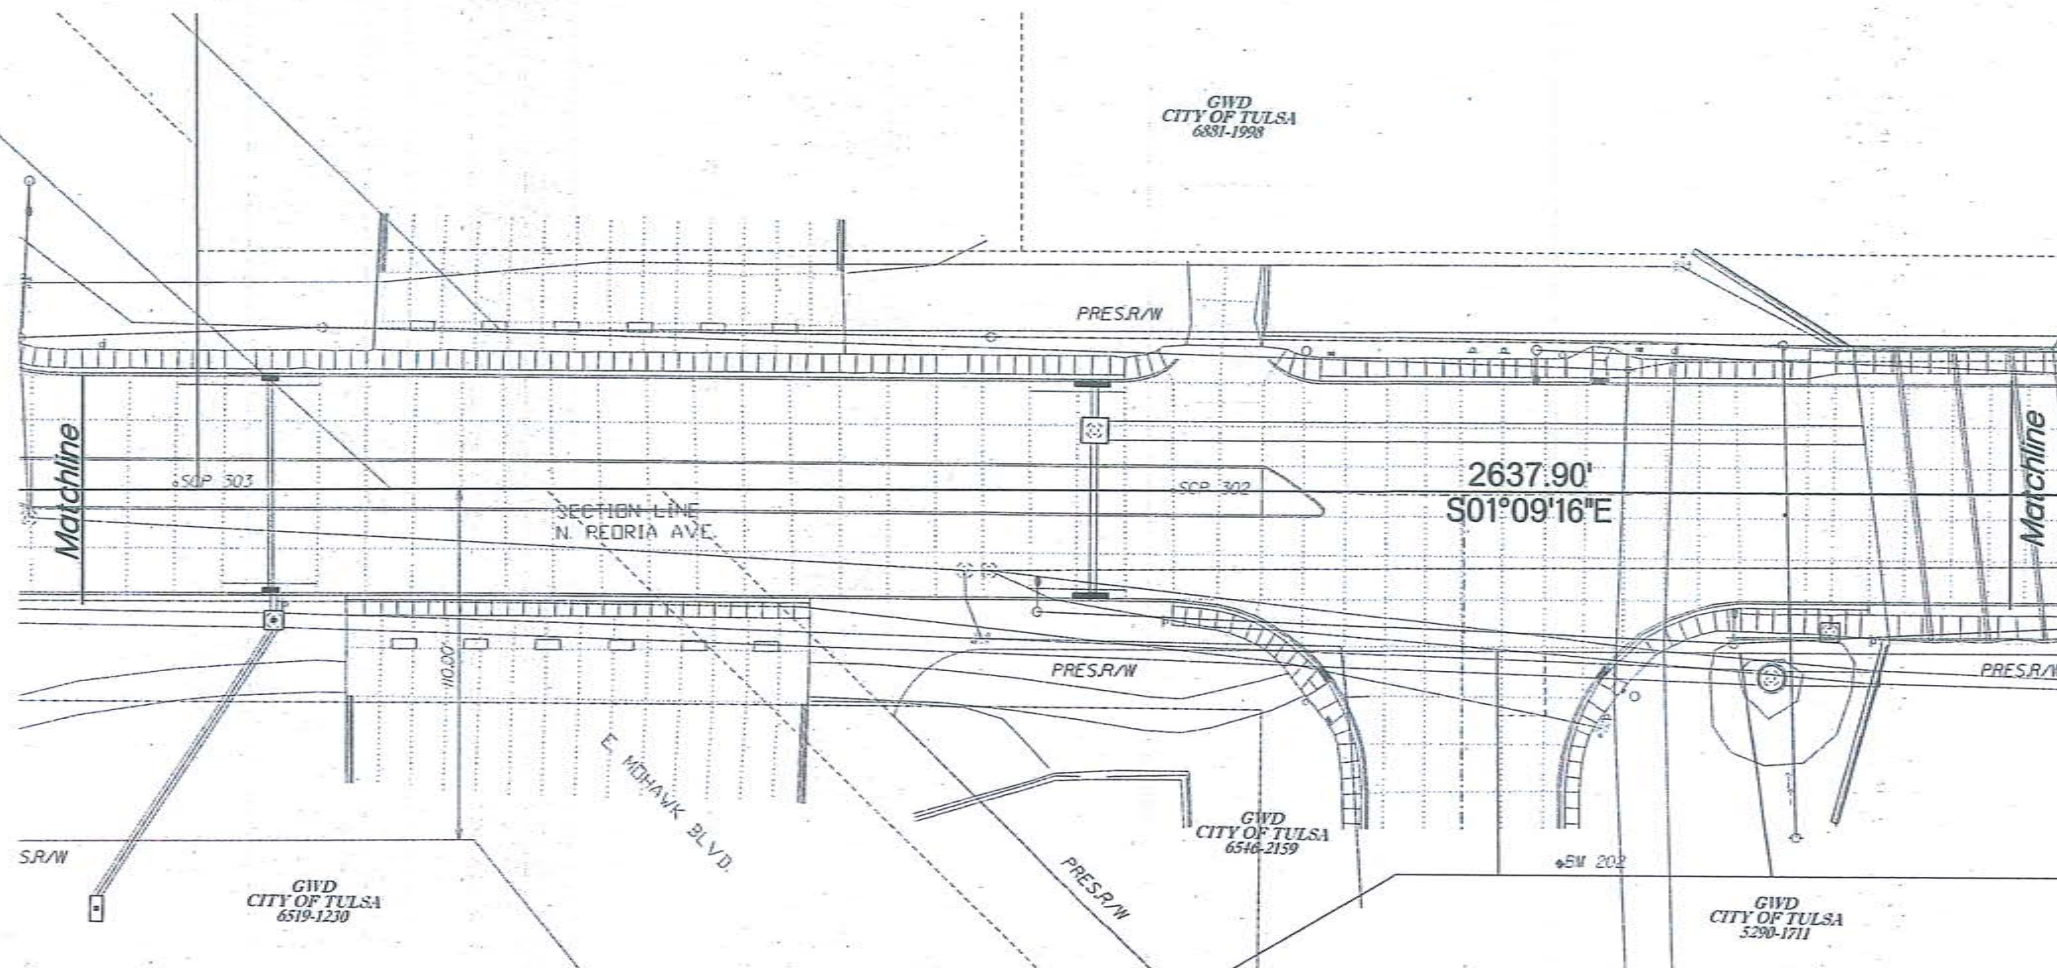

PT Name	Northing	Easting	Elevation	Description
200	442908.397	2565736.812	632.062	CUT BOX SET
201	442582.383	2565707.800	632.165	CUT BOX SET
202	442355.090	2565890.800	631.897	CUT BOX SET
203	441819.639	2565674.479	636.755	CUT BOX SET
204	441381.932	2565835.122	651.744	CUT BOX SET

PT Name	Northing	Easting	Elevation	Description
300	442778.598	2565810.418	632.649	3/8 Iron Pin w/ plastic cap stamped 'CONTROL'
301	442542.331	2565724.697	635.083	3/8 Iron Pin w/ plastic cap stamped 'CONTROL'
302	442230.063	2565776.876	632.627	MAGNAIL SET
303	441915.500	2565781.455	636.820	MAGNAIL SET
304	441696.229	2565737.079	641.031	3/8 Iron Pin w/ plastic cap stamped 'CONTROL'
305	441445.649	2565819.124	648.799	3/8 Iron Pin w/ plastic cap stamped 'CONTROL'

PT Name	Northing	Easting	Elevation	Description
TA51	445267.160	2564568.628	653.01	2IN ALUM CAP SET IN CONCRETE - LOCATED 28.6 FT EAST OF THE CENTERLINE OF THE OSAGE PRAIRIE TRAIL - 48.3 FT NORTHEAST OF A 3FT TALL METAL GUARD POST - 73.0 FT NORTH OF THE CENTERLINE OF 36TH STREET NORTH
TA06	439987.414	2563679.787	653.73	2IN ALUM CAP SET IN CONCRETE - LOCATED 40.8 FT NORTH OF THE CENTERLINE OF A 12IN STEEL POST - 24.9 FT SOUTHEAST OF THE CENTERLINE OF A MANHOLE COVER - 90.9 FT NORTH OF THE CENTERLINE OF APACHE STREET.

HORIZONTAL CONTROL:

POSITIONAL CONTROL FOR THIS SURVEY IS THE NGS OKLAHOMA STATE PLANE COORDINATE SYSTEM, NAD83 (2011), LAMBERT PROJECTION NORTH ZONE.

BEARINGS:


THE BEARINGS SHOWN HEREIN OR HEREON ARE GRID BEARINGS DERIVED FROM THE NGS OKLAHOMA STATE PLANE COORDINATE SYSTEM AND ARE NOT ASTRONOMICAL.

VERTICAL CONTROL:

LEVEL DATUM IS NAVD 88 FROM LOCAL ADS CONTROL.




Scale: 1"=30'

 


DATE: 02/05/24
BY: [Signature]
CHECKED BY: [Signature]
SCALE: 1"=30'
SHEET: 5 OF 16

SURVEY DATA SHEET

North Peoria Ave
at Mohawk Blvd.
TULSA COUNTY

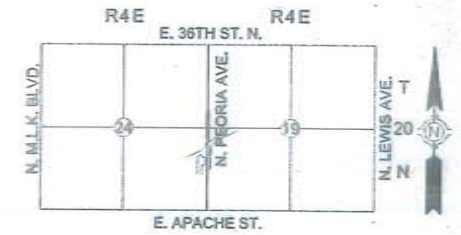

Location Map

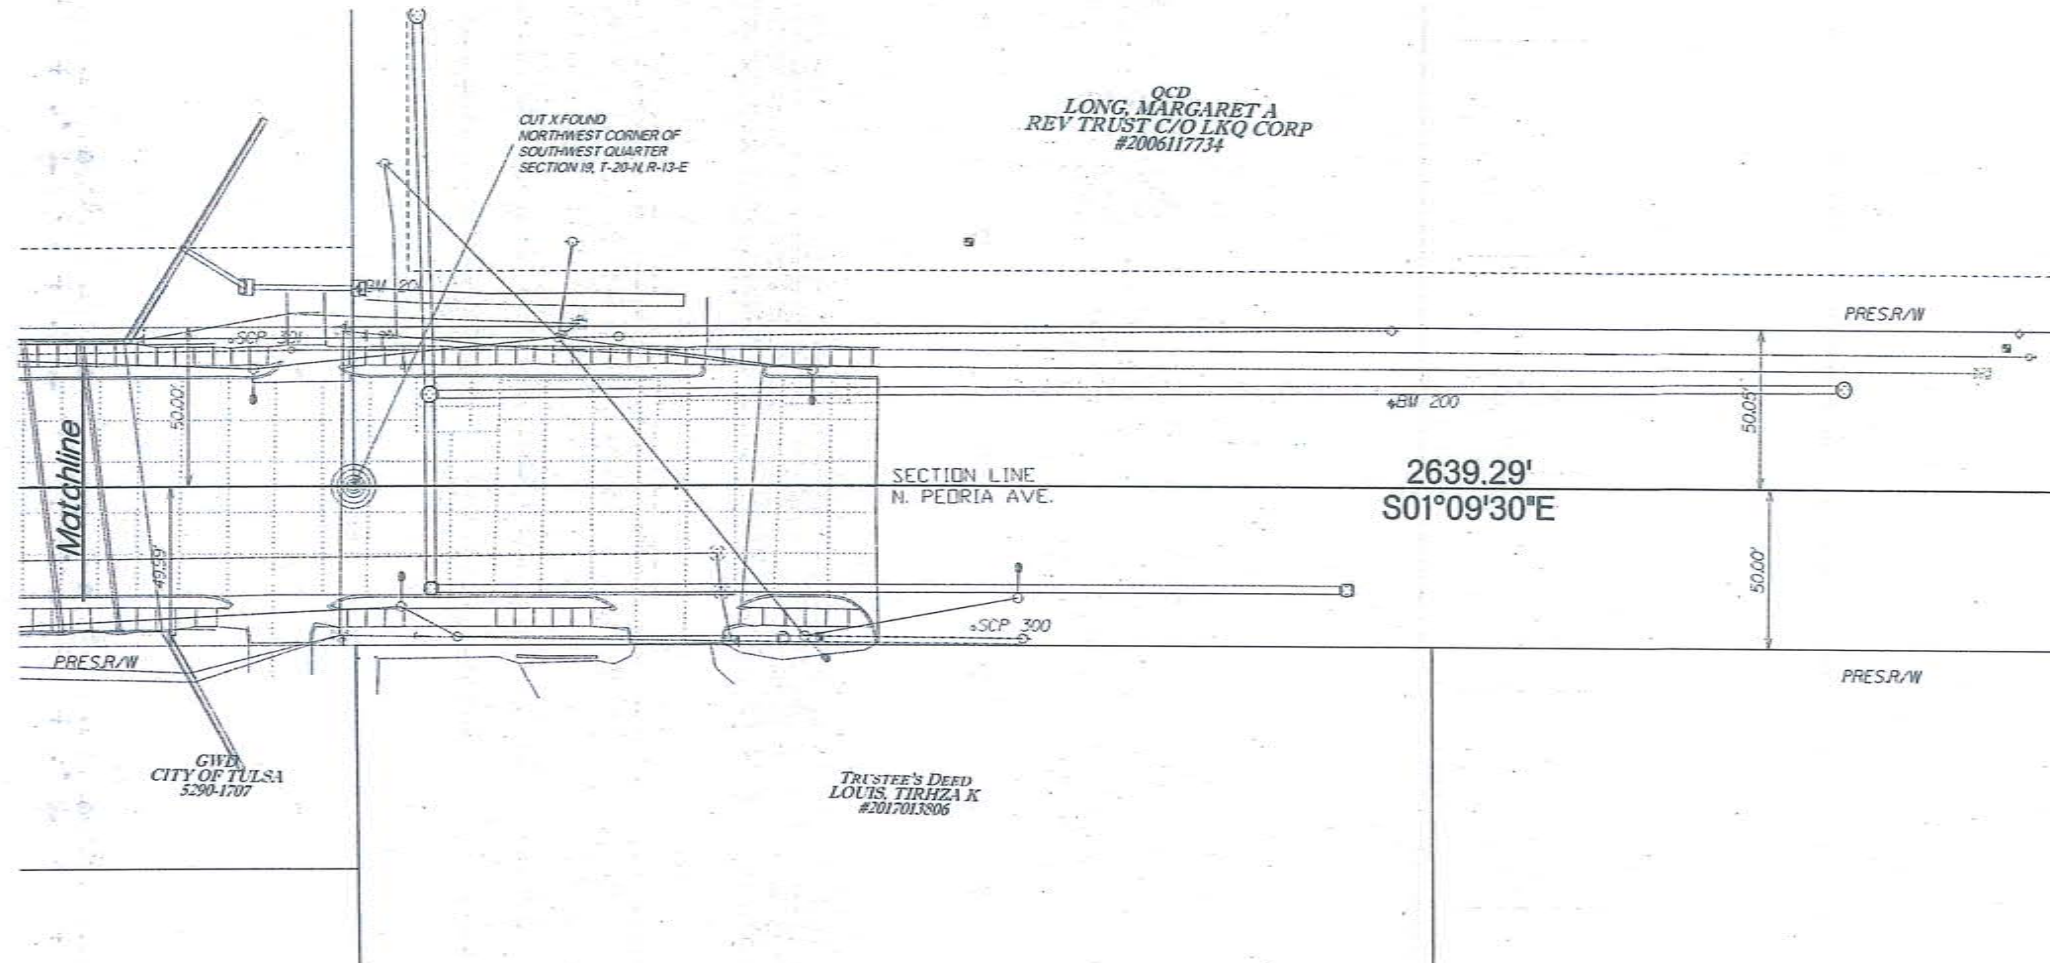

PT Name	Northing	Easting	Elevation	Description
200	442908.397	2565736.812	632.062	CUT BOX SET
201	442582.383	2565707.800	632.165	CUT BOX SET
202	442355.090	2565890.800	631.897	CUT BOX SET
203	441819.839	2565674.479	636.755	CUT BOX SET
204	441381.932	2565835.122	651.744	CUT BOX SET

PT Name	Northing	Easting	Elevation	Description
300	442778.598	2565810.418	632.649	3/8 Iron Pin w/ plastic cap stamped 'CONTROL'
301	442542.331	2565724.697	635.083	3/8 Iron Pin w/ plastic cap stamped 'CONTROL'
302	442230.063	2565776.876	632.627	MAGNAIL SET
303	441815.500	2565781.455	636.820	MAGNAIL SET
304	441696.229	2565737.079	641.031	3/8 Iron Pin w/ plastic cap stamped 'CONTROL'
305	441445.649	2565819.124	648.799	3/8 Iron Pin w/ plastic cap stamped 'CONTROL'

PT Name	Northing	Easting	Elevation	Description
TA51	445267.160	2564568.628	653.01	2IN ALUM CAP SET IN CONCRETE - LOCATED 28.6 FT EAST OF THE CENTERLINE OF THE OSAGE PRAIRIE TRAIL - 48.3 FT NORTHEAST OF A 3FT TALL METAL GUARD POST - 73.0 FT NORTH OF THE CENTERLINE OF 36TH STREET NORTH
TA06	439987.414	2563679.787	653.73	2IN ALUM CAP SET IN CONCRETE - LOCATED 40.8 FT NORTH OF THE CENTERLINE OF A 12IN STEEL POST - 24.9 FT SOUTHEAST OF THE CENTERLINE OF A MANHOLE COVER - 90.9 FT NORTH OF THE CENTERLINE OF APACHE STREET.

HORIZONTAL CONTROL:

POSITIONAL CONTROL FOR THIS SURVEY IS THE NGS OKLAHOMA STATE PLANE COORDINATE SYSTEM, NAD83 (2011), LAMBERT PROJECTION (NORTH ZONE).

BEARINGS:

THE BEARINGS SHOWN HEREIN OR HEREON ARE GRID BEARINGS DERIVED FROM THE NGS OKLAHOMA STATE PLANE COORDINATE SYSTEM AND ARE NOT ASTRONOMICAL.

VERTICAL CONTROL:

LEVEL DATUM IS NAVD 89 FROM LOCAL ADS CONTROL.



Scale: 1"=30'


30 60 120



01/25 HAS 3-25

PERSONS	BY	DATE
FILE	SURVEY BY: ISS	SURVEY DATE: 02/05/24
ORDER	DRAWN BY: ROL	SCALE: 1"=30'
ORIG. DOC. DATE:	CHECKED BY:	SHEET: 6 OF 18


SAACS SURVEYING

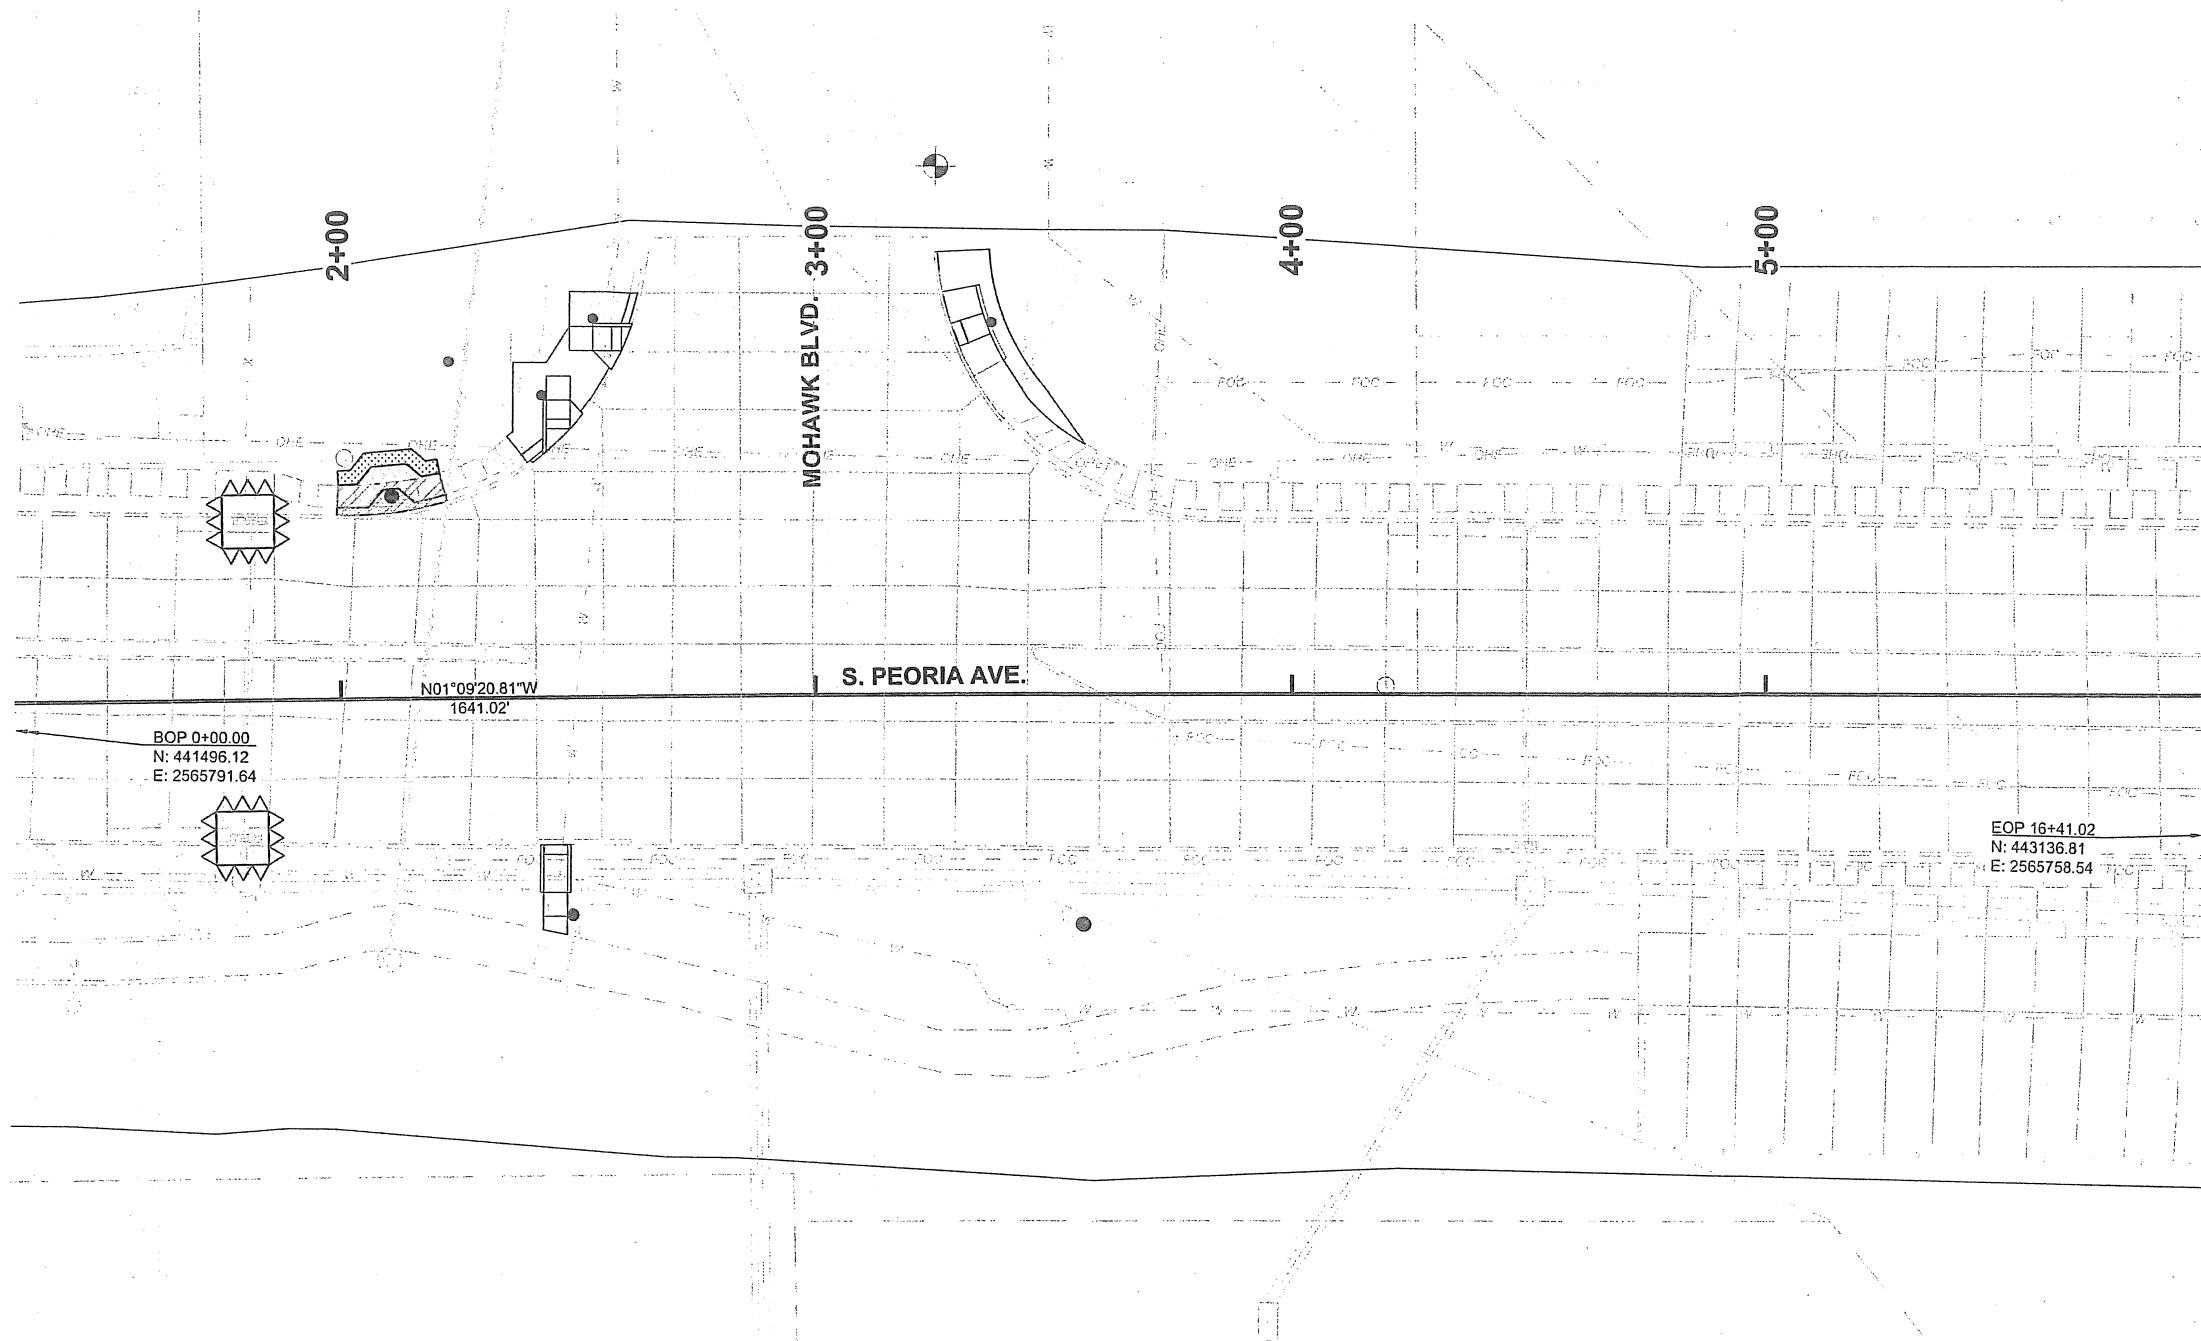

BOP 0+00.00
N: 441496.12
E: 2565791.64

EOP 16+41.02
N: 443136.81
E: 2565758.54

[illegible]

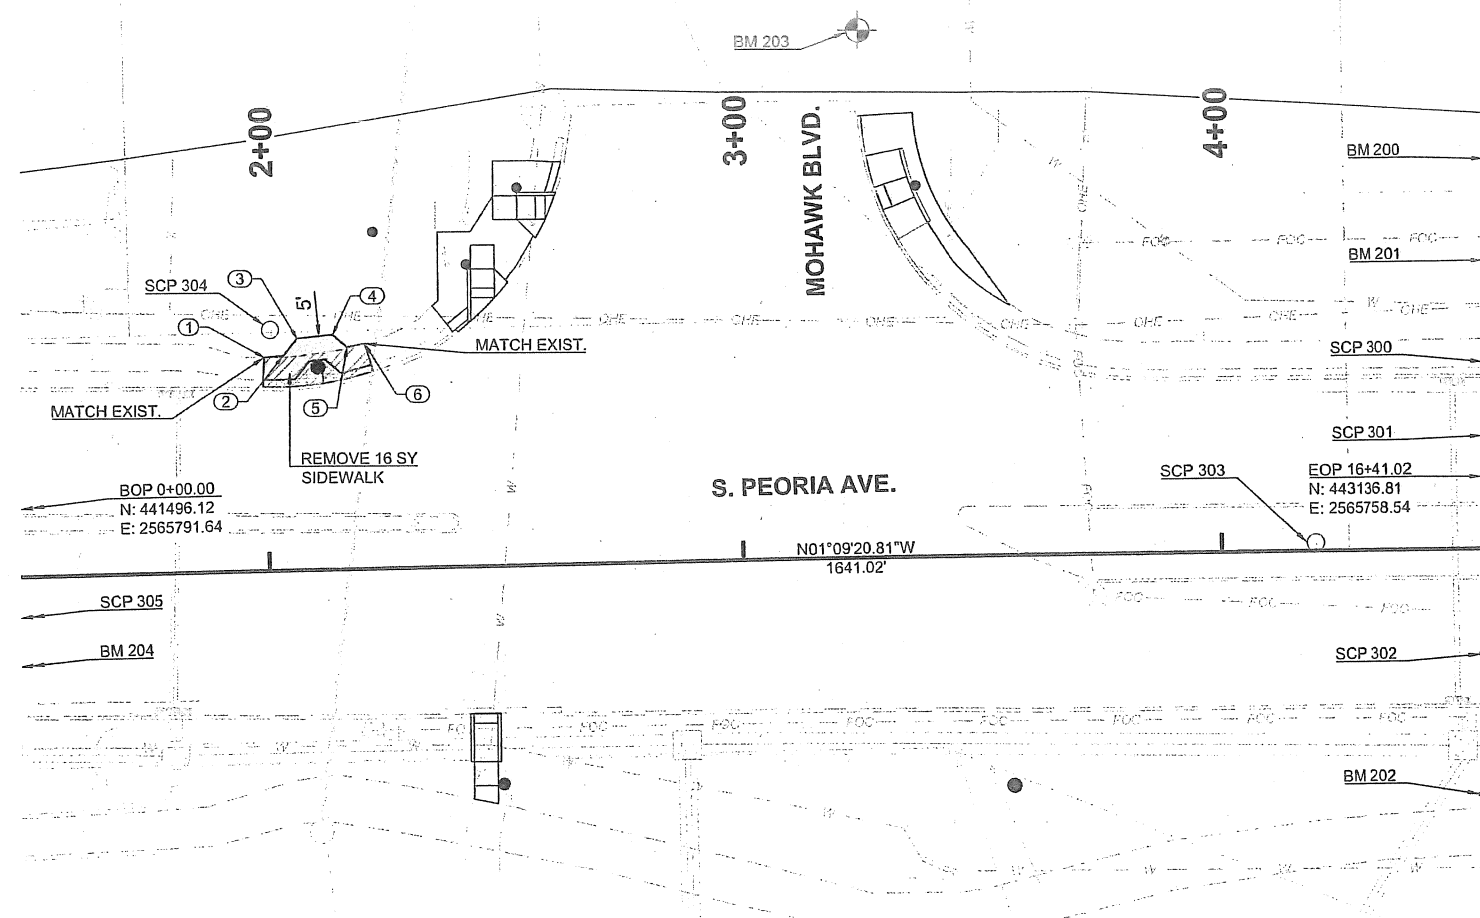

POINT NO.	NORTHING	EASTING
1	441694.99	2565742.8
2	441699.00	2565742.5
3	441701.89	2565738.86
4	441709.36	2565738.13
5	441712.44	2565740.74
6	441716.15	2565740.03


LEGEND

	PROPOSED SIDEWALK
	SIDEWALK TO BE REMOVED
	PROPOSED STAMPED SIDEWALK
	POINT NUMBER

NO.	NORTHING	EASTING	ELEV.	DESCRIPTION
300	442778.598	2565810.418	632.649	3/8 Iron Pin w/ plastic cap stamped 'CONTROL
301	442542.331	2565724.697	635.083	3/8 Iron Pin w/ plastic cap stamped 'CONTROL
302	442230.063	2565776.876	632.627	MAGNAIL SET
303	441915.500	2565781.455	636.820	MAGNAIL SET
304	441696.229	2565737.079	641.031	3/8 Iron Pin w/ plastic cap stamped 'CONTROL
305	441445.649	2565819.124	648.799	3/8 Iron Pin w/ plastic cap stamped 'CONTROL


BENCHMARK TABLE				
NO.	NORTHING	EASTING	ELEV.	DESCRIPTION
200	442908.397	2565736.812	632.062	CUT BOX
201	442582.383	2565707.800	632.165	CUT BOX
202	442355.090	2565890.800	631.897	CUT BOX
203	441819.839	2565674.479	636.755	CUT BOX
204	441381.932	2565835.122	651.744	CUT BOX

THE CONTRACTOR SHALL BE RESPONSIBLE FOR VERIFYING THAT ALL NEWLY CONSTRUCTED PEDESTRIAN FACILITIES MEET THE REQUIREMENTS PROVIDED BY THE UNITED STATES ACCESS BOARD IN THE PUBLIC RIGHTS-OF-WAY ACCESSIBILITY GUIDELINES.

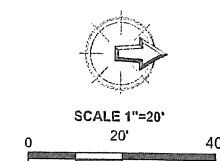


REVISION	BY	DATE	PLAN SCALE	DRAWN	CRS	
				DESIGNED	JLC	
				SURVEY		
				PROJECT MGR.	<i>PH 8/13</i>	
				LEAD ENGR.	<i>PH 8/13</i>	
				FIELD MGR.	<i>PH 8/13</i>	
				RECOMMENDED:		
				<i>403 3-25</i>		
				DESIGN MANAGER		
			FILE:			CITY ENGINEER
			ATLAS PAGE NO:	163 164		DATE: <i>3/25/2025</i>
						SHEET 3 OF 16

WIRING IN SIGNAL HEAD			WIRING IN POLE BASE			WIRING IN CONDUIT			WIRING IN CONTROLLER			WIRING IN CONDUIT			WIRING IN POLE BASE			WIRING IN SIGNAL HEAD		
SIG. CABLE IDENT.	FUNCTION	CON. NO.	WIRE COLOR	TERMINAL	CONDUCTOR NO.	WIRE COLOR	CABLE IDENT.	TERMINAL NO.	FUNCTION	PHASE	WIRE COLOR	CABLE IDENT.	CONDUCTOR NO.	TERMINAL	WIRE COLOR	CONDUCTOR NO.	TERMINAL	WIRE COLOR	CON. NO.	FUNCTION

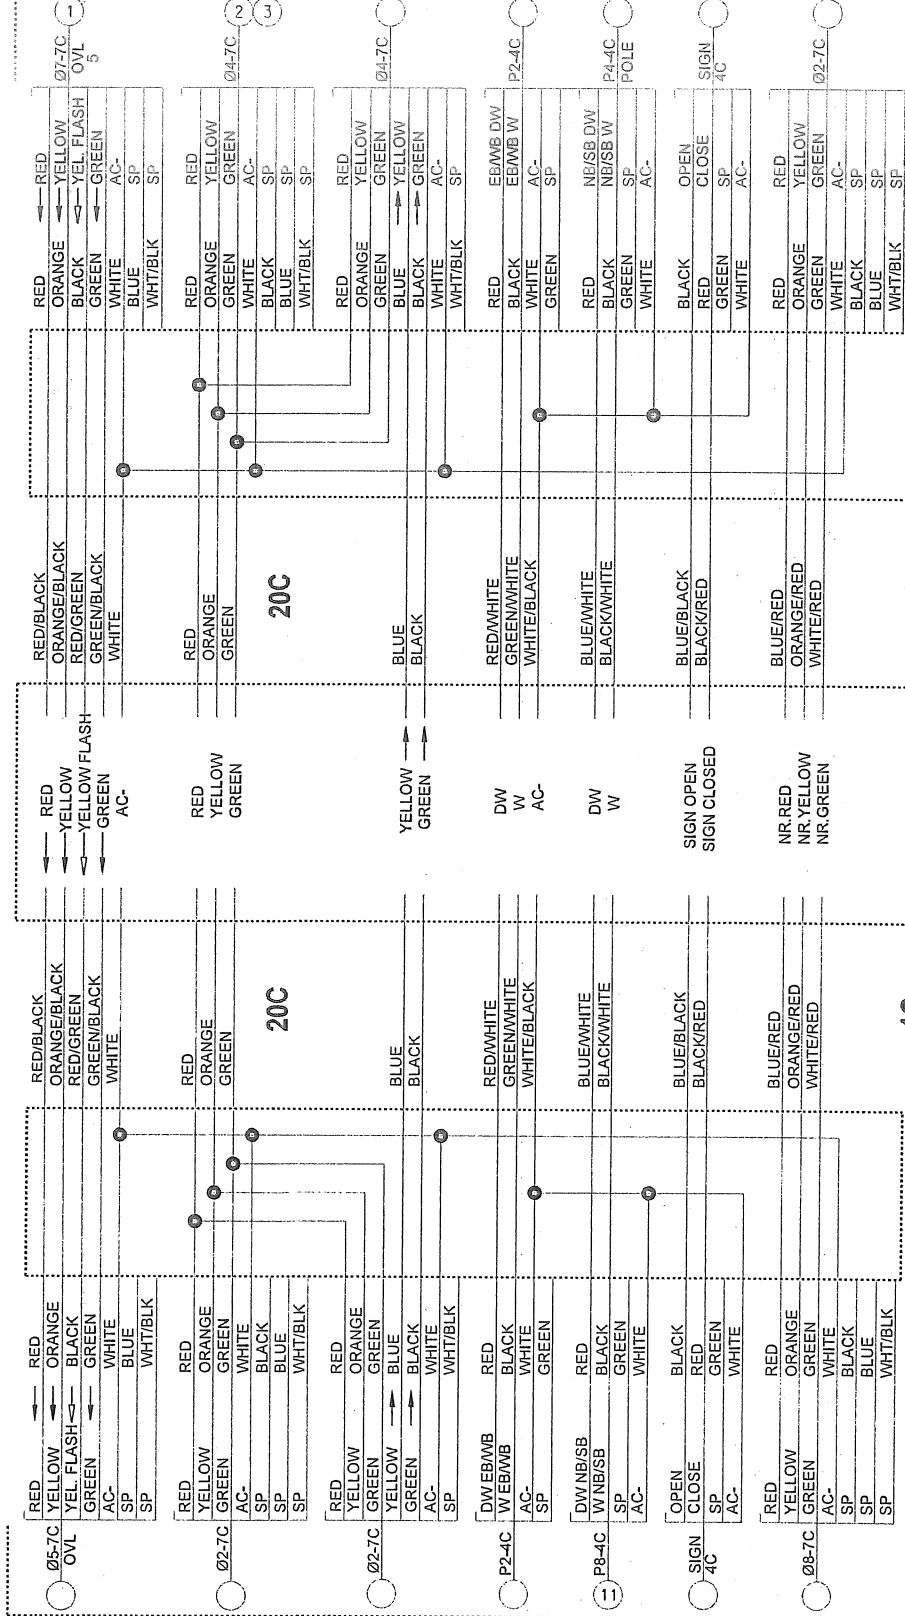


POLE "B" - NEC (RED)


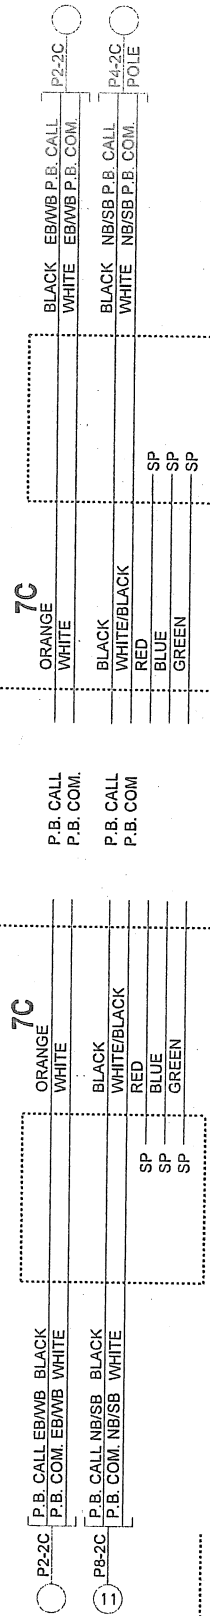


POLE "G" - NWC (BLUE)

POLE "C" - SEC (GREEN)

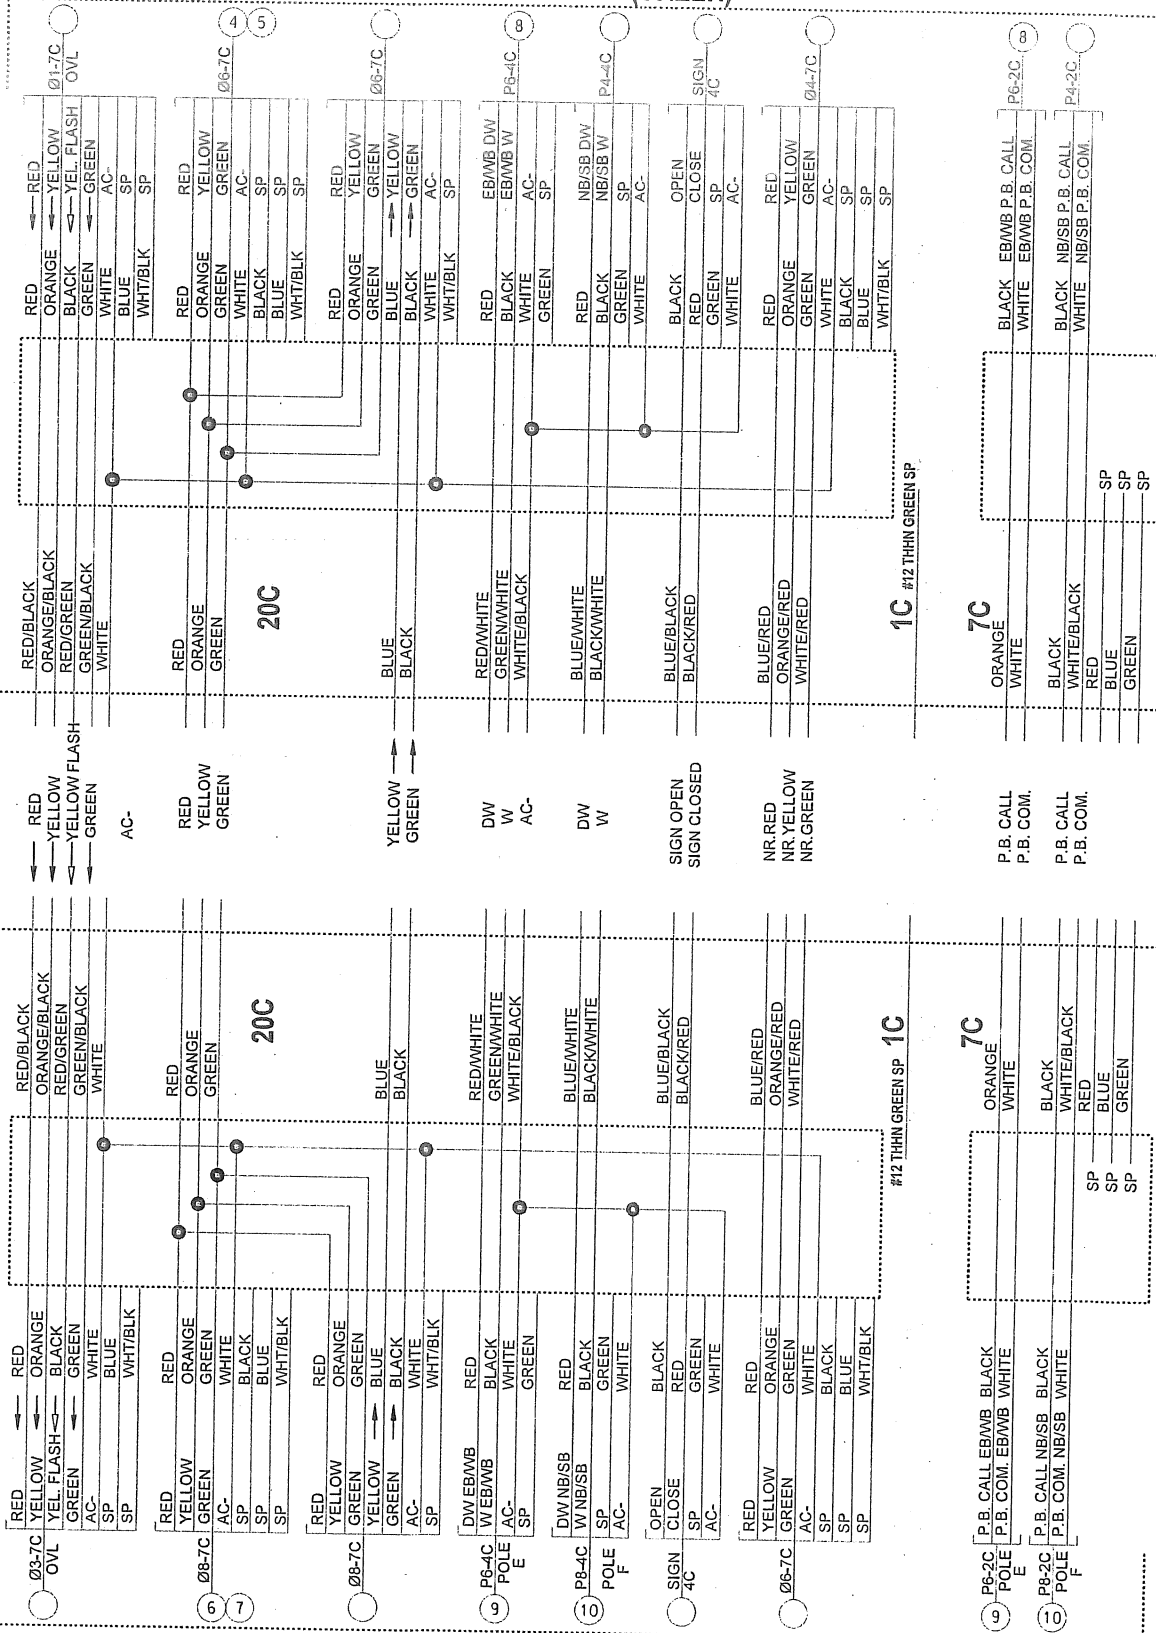


POLE "D" - SWC (ORANGE)

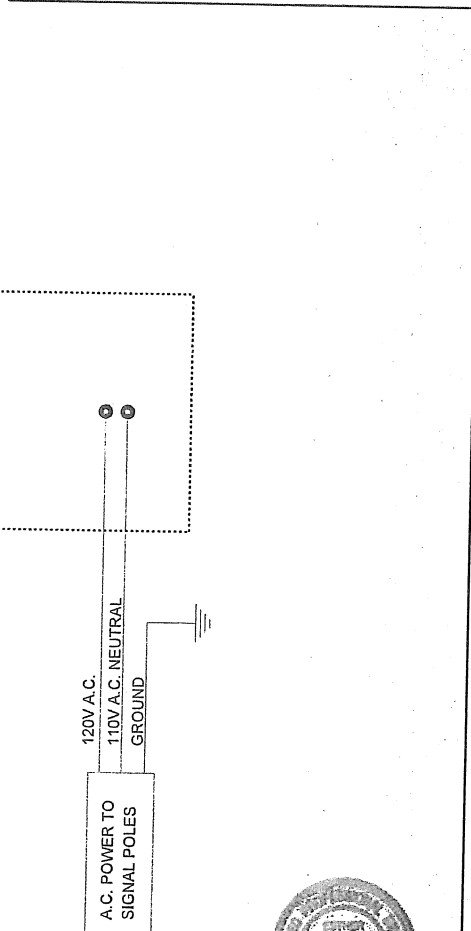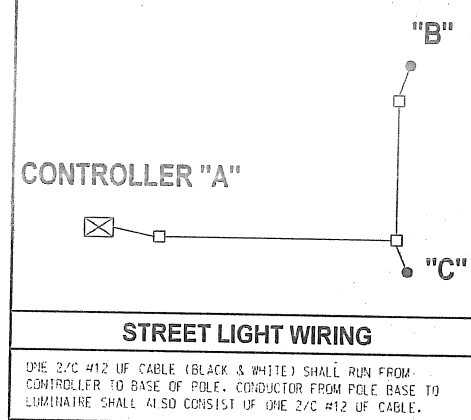

PROJECT NO. TD-23-0003	
SIGNAL WIRING DIAGRAM EB	
N. PEORIA AVE. & MOHAWK BLVD.	
GILCREASE EXPY. E.B. RAMPS	
CITY OF TULSA, OKLAHOMA	
ENGINEERING SERVICES DEPARTMENT	
PLANS AND ESTIMATES PREPARED BY:	TRAFFIC ENGINEERING CONSULTANTS 6311 S. 66TH E. AVE., STE 100 TULSA, OK 74133 PHONE: 918-481-5434 FAX: 918-481-3163
PLAN SCALE:	1" = 10'
DESIGNED:	EMS 02/24/25
SURVEY:	
PROFILE SCALE:	PROJ. V.H.C. 1" = 10'
LEAD ENGR.	WNS 03/20/25
HORIZONTAL:	1" = 10'
FIELD MGR.	CH 3/25
RECOMMENDED:	DESIGN MANAGER
FILE:	DRAWING
DATE:	3/25/2025
SHEET 11 OF 16 SHEETS	

NOTE:
IF JUMPERS OR OTHER CONNECTIONS ARE MADE IN THE FIELD DURING INSTALLATION, AND ARE ACCEPTED BY THE ENGINEER THIS SHOULD BE SHOWN ON THE WIRING DIAGRAM FOR FUTURE REFERENCE.


 


PROJECT NO. TD-23-0003

CITY OF TULSA, OKLAHOMA
ENGINEERING SERVICES DEPARTMENT

PLAN SCALE:	DRAWN	MGP	02/24/25	APPROVED:
	DESIGNED	EMS	02/24/25	

John
CITY ENGINEER

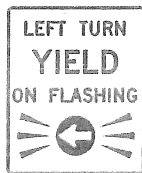 

R10-12M (MODIFIED)

30"x36"


LEGEND. SYMBOL & BORDER - BLACK NON-REFLECTIVE
ARROW - YELLOW REFLECTIVE
BACKGROUND - WHITE REFLECTIVE

S-13L

LEGEND

- 1" ELECT. CONDUIT
- 2" ELECT. CONDUIT
- 3" ELECT. CONDUIT
- EXISTING CONDUIT
- SIZE III PULL BOX (UNLESS OTHERWISE NOTED)
- EXISTING PULL BOX
- PEDESTRIAN PUSH BUTTON
- WALK AND DON'T WALK
- SIGNAL HEAD WITH BACKPLATE
- LUMINAIRE WITH MAST ARM
- OPTICAL DETECTOR
- VIDEO DETECTION
- STREET NAME SIGN
- MAST ARM WITH POLE
- SIGNAL HEAD NO.
- MAST ARM & POLE WITH ABOVE SYMBOLS
- VIDEO DETECTION AREA

0 20' 40'

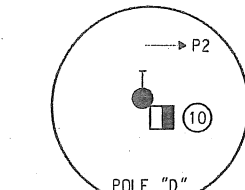

POLE "D"

STA. 8+81.5, 44.8' LT.
3" CONDUIT TO PULL BOX

9+00

Remove Existing Pull Box

Remove Existing Traffic Signal Base

PSO to Relocate Light Pole

8+00

Remove Existing Pull Box

Remove Existing Traffic Signal Base

POLE "C"

STA. 7+80.3, 44.7' LT.
3" CONDUIT TO PULL BOX


7+00

N. PEORIA AVE.
POSTED SPEED = 40 M.P.H.

CONTROLLER "A"

4 - 3" CONDUITS TO PULL BOX

POWER SERVICE POINT

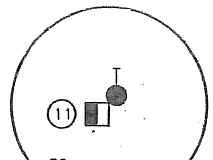

POLE "G"

STA. 8+82.0, 51.6' RT.
2" CONDUIT TO PULL BOX

POLE "B"


STA. 8+86.0, 64.0' RT.
3" CONDUIT TO PULL BOX

POWER SERVICE POLE

STA. 8+83.8, 81.3' RT.
3" CONDUIT TO PULL BOX.
CONTRACTOR TO COORDINATE WITH PSO TO PROVIDE POWER.

POLE "E"

STA. 8+75.9, 64.5' RT.
2" CONDUIT TO PULL BOX

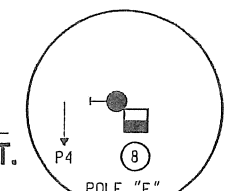

MOHAWK BLVD.

*NOTE: Contractor shall verify utility MINIMUM CLEARANCE WITH PSO CAN BE MET Prior to Start.

POLE "F"

STA. 7+79.4, 64.6' RT.
2" CONDUIT TO PULL BOX

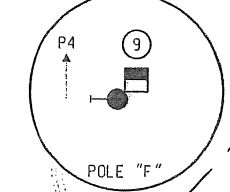


TABLE #1 SIGNAL HEADS

SIGNAL HEAD NUMBER	NUMBER AND TYPE	MOUNTING	VISOR	BACKPLATE
3	1 - ONEWAY S-13L	MAST ARM	V-1	B-2
1,2,4,5,6,7	6 - ONEWAY #36	MAST ARM	V-1	B-2
8,9,10,11	4 - ONEWAY #33	CLAMP	---	---

TABLE #2 MAST ARMS & POLES

LOCATION	MOUNTING HT.	MAST ARMS LENGTHS	FOUNDATION
B	21'	3046	S-42/50.
C	30'	3042-E	S-42/50.
D	21'	3046	S-42/50.
E,F,G	10'	3 - PED POLES	F-1

TABLE #3 ELECTRICAL CABLE

ELECTRICAL CABLE TO CONTROLLER "A" LOCATION

B-20C#14/#12 THHN GREEN/#6 THHN GREEN/VIDEO
C-20C#14/#12 THHN GREEN/#6 THHN GREEN/20#12 UF/VIDEO
D-20C#14/#12 THHN GREEN/#6 THHN GREEN/70#14/VIDEO
E-#12 THHN GREEN/#6 THHN GREEN/70#14
F-#12 THHN GREEN/#6 THHN GREEN/70#14
G-#12 THHN GREEN/#6 THHN GREEN/70#14

VIDEO DETECTION NOTE:
VIDEO DETECTION WILL BE PROVIDED FOR THIS INTERSECTION. THE DETECTOR LOOPS SHOWN ON THE PAVEMENT ARE SHOWN TO DEPICT THE VIDEO DETECTION AREAS ALONG WITH THE PHASES THAT EACH DETECTOR SHALL CALL.

PUSH BUTTON NOTE:
THE POLE ENLARGEMENT DETAIL IS PROVIDED FOR INFORMATIONAL PURPOSES ONLY. THE PLACEMENT OF THE PEDESTRIAN PUSH BUTTONS AND SIGNAL HEADS SHALL BE INSTALLED ON THE POLES SUCH THAT THE SIGNAL HEADS ARE VISIBLE FROM THE CROSSWALK AND THE PUSH BUTTONS TO BE INSTALLED 10 INCHES MAXIMUM FROM THE EDGE OF THE LEVEL, ALL-WEATHER SURFACE (SIDEWALK) AND 10 FEET MAXIMUM FROM THE FACE OF THE CURB AT THE RAMP. THE PUSH BUTTONS ARE TO BE MOUNTED ON THE SIDE OF THE POLE CLOSEST TO THE CORRESPONDING CROSSWALK.

02/24/25 G:\02\Projects\02 Tulsa Office Projects\10-933 - 02, Peoria and Mohawk at Gilcrease Expressway - Tulsa\02\013-014\RELEASE & MODIFY 1B RAMP.dgn



PROJECT NO. TD-23-0003

SIGNAL PLAN WB

N. PEORIA AVE. & MOHAWK BLVD.

GILCREASE EXPY. W.B. RAMPS

CITY OF TULSA, OKLAHOMA


ENGINEERING SERVICES DEPARTMENT


PLANS AND ESTIMATES PREPARED BY:

TEC

TRAFFIC ENGINEERING CONSULTANTS
6311 E. 50TH AVE., STE 100
TULSA, OK 74133
PHONE: 918-481-8484 FAX: 918-481-3163

REVISION	BY	DATE	PLAN SCALE:	DRAWN	MAP	02/24/25	APPROVED:
			1" =		ENG	02/24/25	
			SURVEY				
			PROFILE SCALE:	PROJ. MGR.	MVS	03/2025	
			HORIZONTAL:	LEAD ENGR.			
			VERTICAL:	FIELD MGR.	CA	3/15	
			DESIGN MANAGER				
			FILE:	DRAWING:			
			ATLAS PAGE NO:				

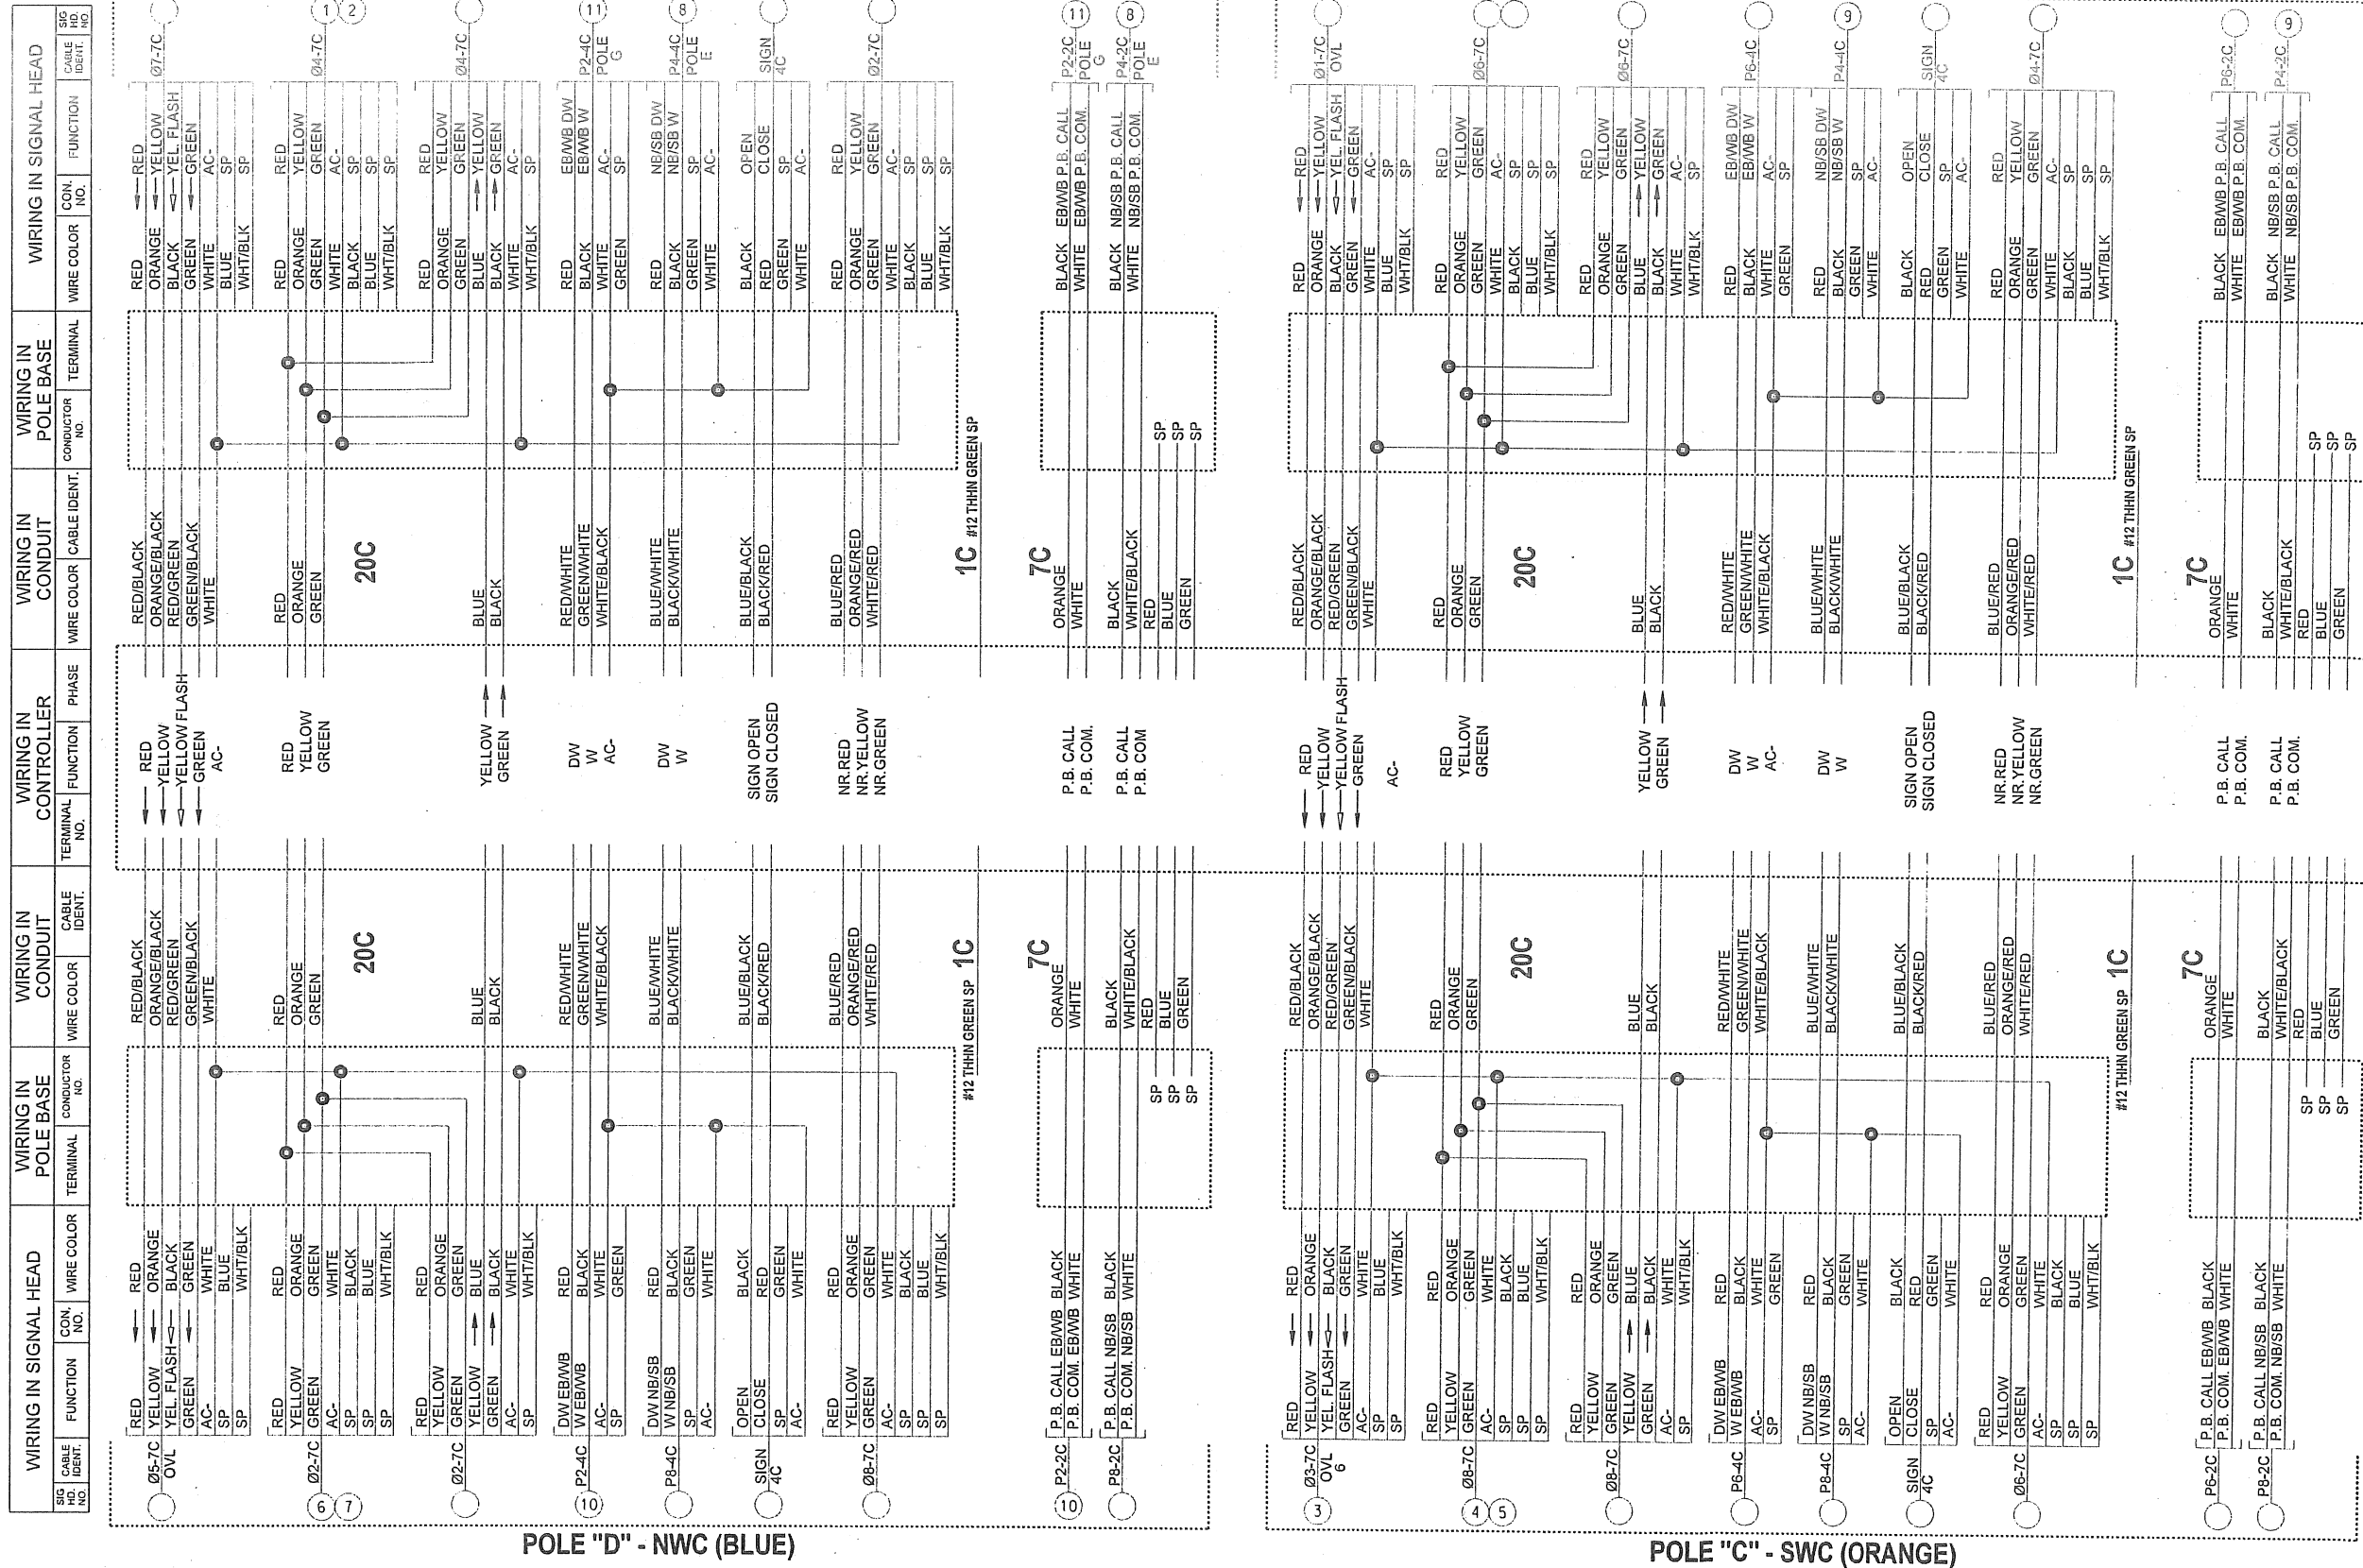

 

PROJECT NO. TD-23-0003
STRIPING PLAN WB
N. PEORIA AVE. & MOHAWK BLVD. GILCREASE EXPY. W.B. RAMPS
CITY OF TULSA, OKLAHOMA ENGINEERING SERVICES DEPARTMENT

PLANS AND ESTIMATES
PREPARED BY:

TEC
TRAFFIC ENGINEERING CONSULTANTS

6931 S. 66TH E. AVE., STE 100
TULSA, OK. 74133
PHONE: 918-481-8484 FAX: 918-481-3163

REVISION		BY	DATE	PLAN SCALE:	DRAWN	M.P.A.	02/24/25	APPROVED:
				1" =	DESIGNED	EMS	02/24/25	
					SURVEY			
				PROFILE SCALE:	PROJ. M.P.A.	MUS	03/20/25	
				HORIZONTAL:	LEAD ENGR.			
				1" =	FIELD MGR.	P.A.B./J.S.		
				VERTICAL:	RECOMMENDED:	HOS	3-21	 CITY ENGINEER
				1" =	DESIGN MANAGER			
FILE:				DRAWING:				DATE: 3/25/2025
ATTACH PAGES 120:								SHEET 16 OF 16 SHEETS