


PATH NAME: /E1/PARTS/STD/DGN-STD/306-TRENCH-ADJ-ROAD.DGN DJN 08/25/2025

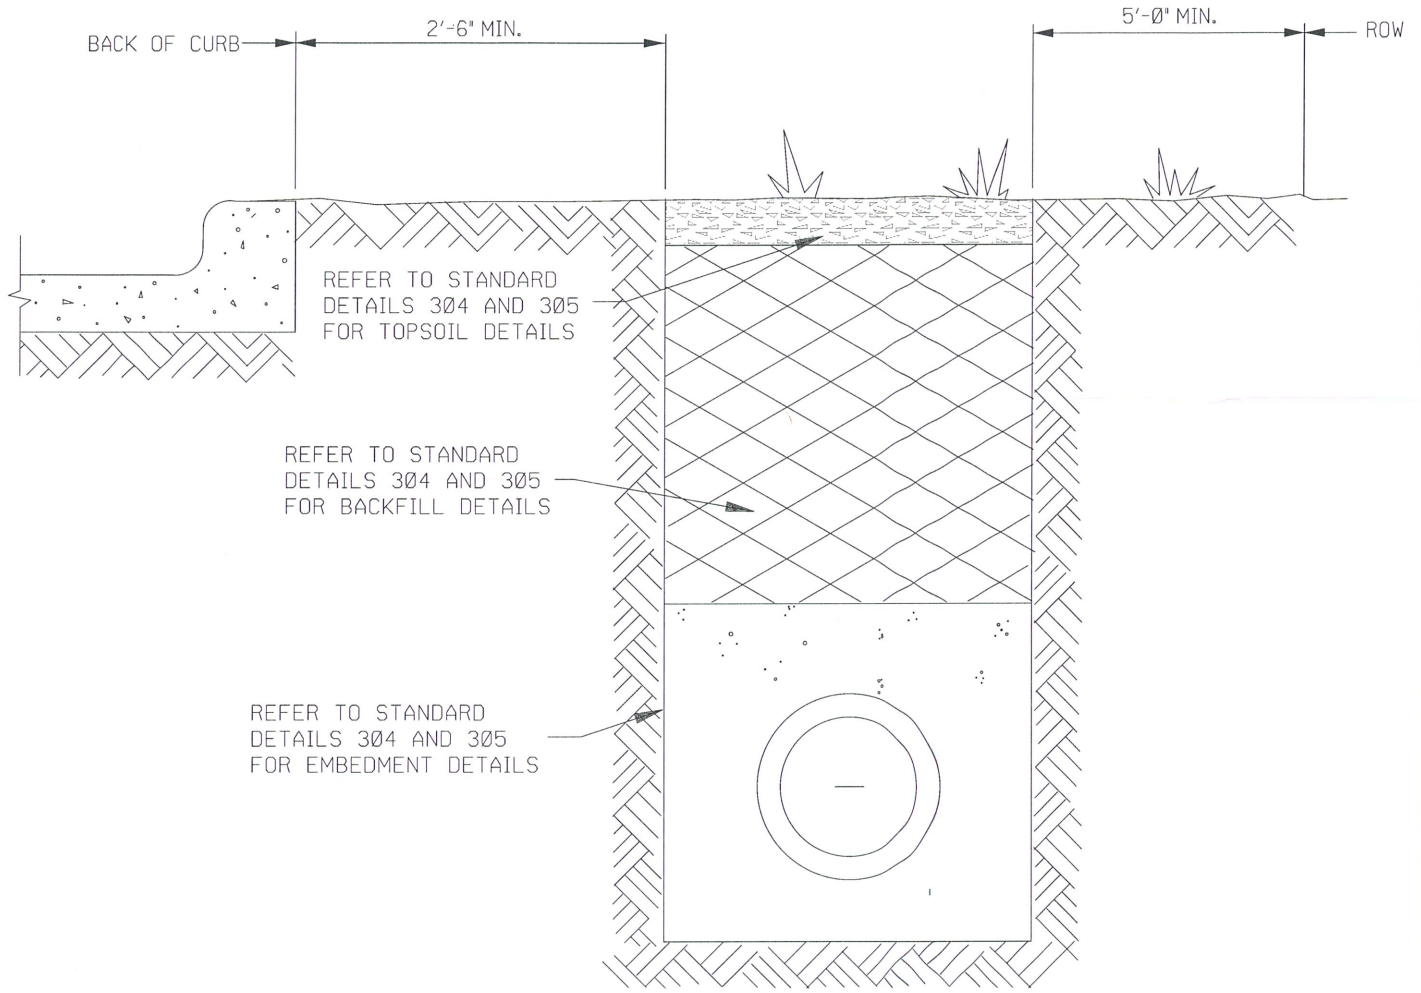

|   |                                |
|---|--------------------------------|
| TRENCH DETAIL CONSTRUCTION<br>ADJACENT TO ROADWAY               |                                |
| CITY OF TULSA, OKLAHOMA   |                                |
| DRAWN BY: D.J.N.<br>CHECKED BY: <i>top</i><br>DATE: AUGUST 2025 | APPROVED<br><i>[Signature]</i> |
| NOT TO SCALE  | STANDARD NO. 306               |