


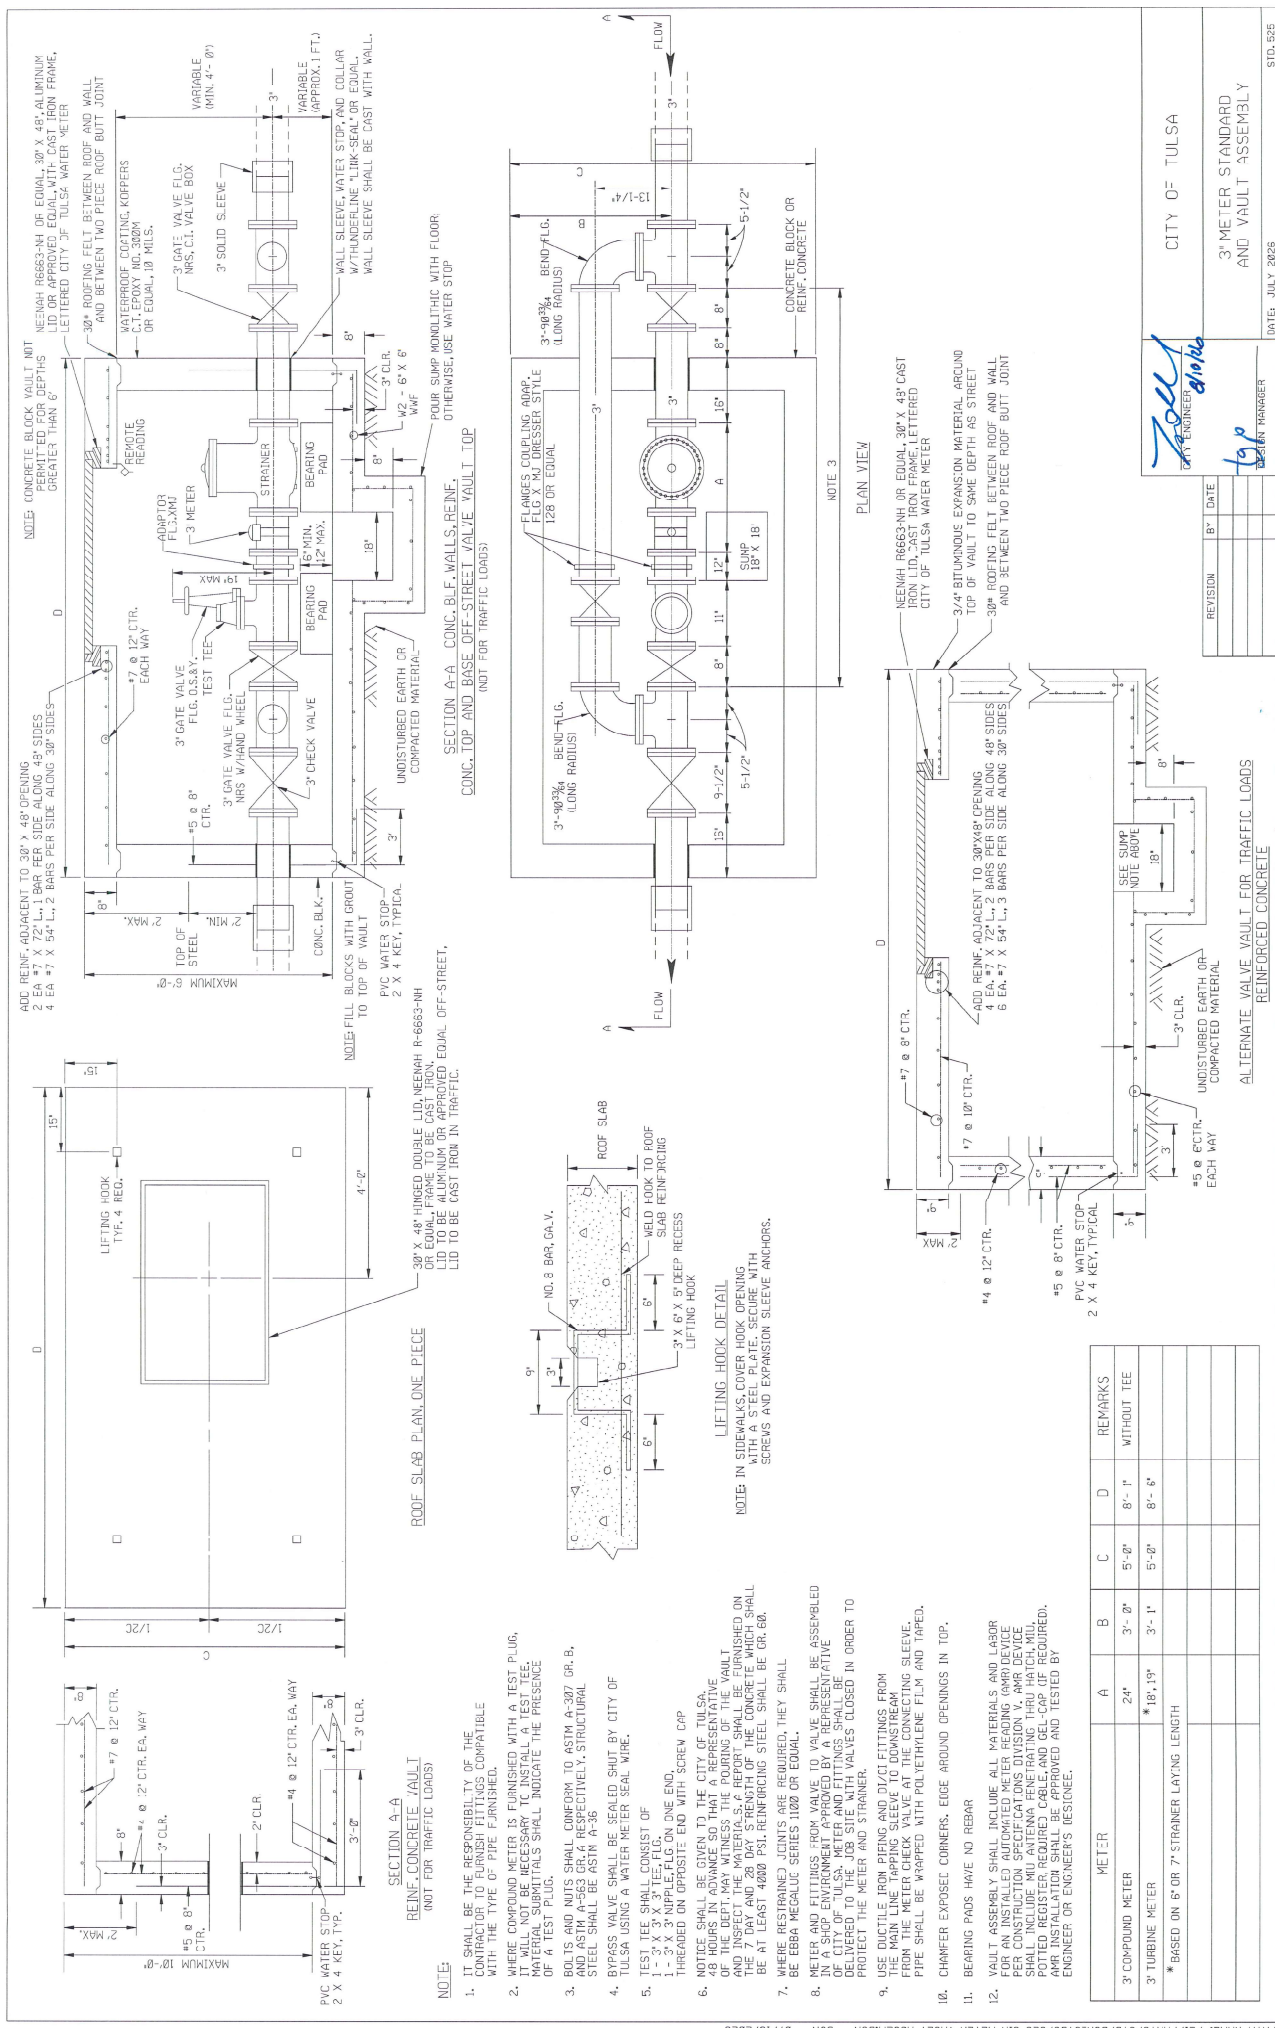

CITY OF TULSA	
3' METER STANDARD AND VAULT ASSEMBLY	
DATE: JULY 2025	DESIGN MANAGER
REVISION	BY DATE
1	top

METER	A	B	C	D	REMARKS
3" COMPOUND METER	24"	3'-0"	5'-0"	8'-1"	WITHOUT TEE
3" TURBINE METER	* 18", 19"	3'-1"	5'-0"	8'-0"	
* BASED ON 6" OR 7" STRAINER LAYING LENGTH					