


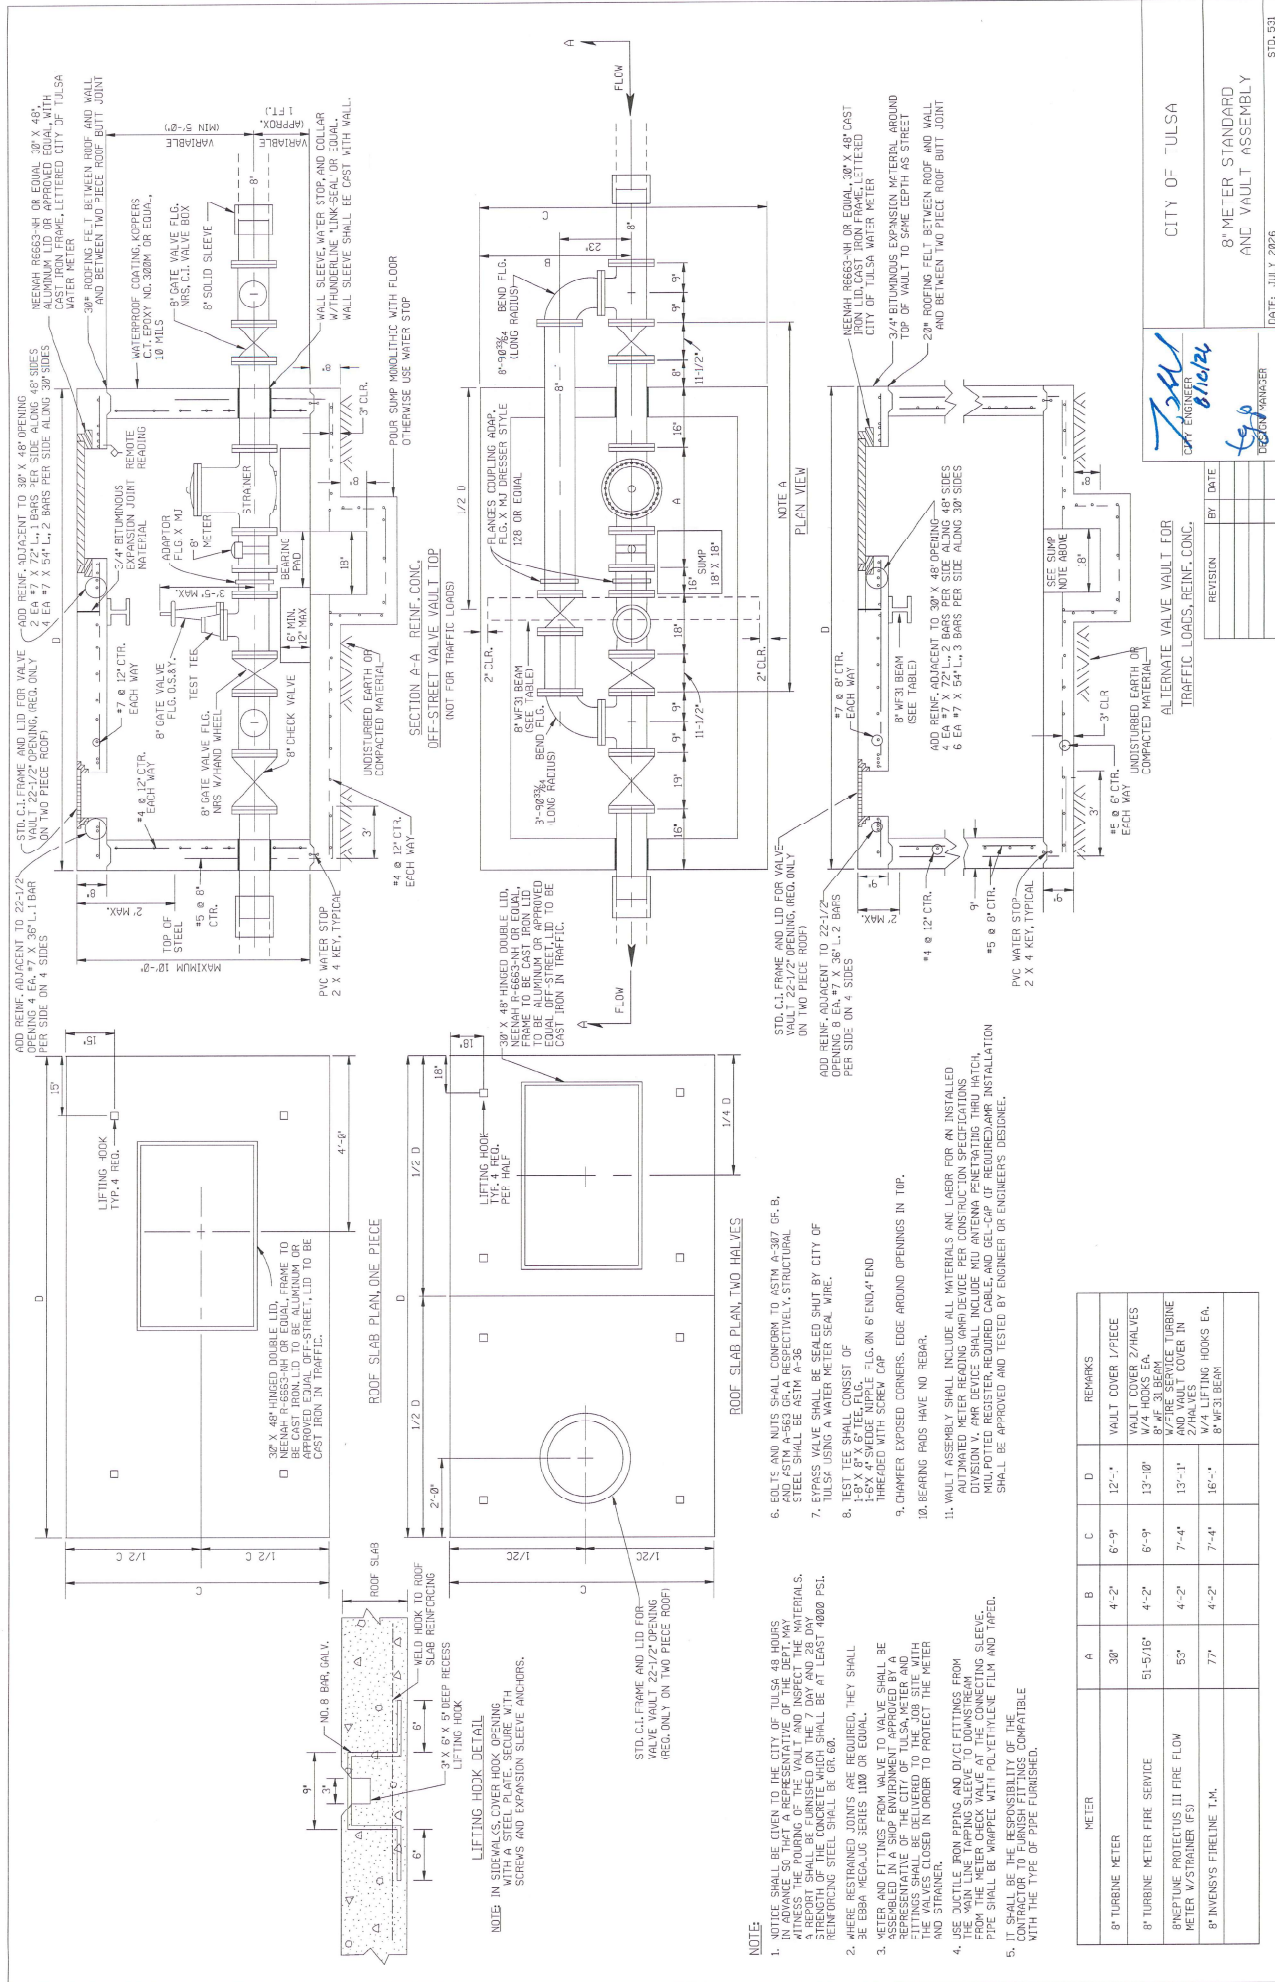

CITY OF TULSA	
8" METER STANDARD AND VAULT ASSEMBLY	
DATE: JULY 2026	STD. 531

REVISION	BY	DATE

ALTERNATE VALVE VAULT FOR TRAFFIC LOADS, REIN. CONC.	
REVISION	BY

CITY OF TULSA	
8" METER STANDARD AND VAULT ASSEMBLY	
DATE: JULY 2026	STD. 531

CITY OF TULSA	
8" METER STANDARD AND VAULT ASSEMBLY	
DATE: JULY 2026	STD. 531

